

EXHIBIT COPY THIS IS A 2 PART FORM
WRITE ON A FIRM SURFACE

USE BLACK INK BALL POINT PEN — PRESS FIRMLY
SIGN PERMIT APPLICATION

MS

CONSTRUCTION LENDING AGENCY

LICENSED CONTRACTORS DECLARATION

I hereby affirm under penalty of perjury that I am licensed under provisions of Chapter 20000, commencing with Section 20000 of Division 3 of the Business and Professions Code and my license is in full force and effect.

License Class C-115 License Number 314244
Date 8/18/00 Contractor [Signature]

OWNER - BUILDER DECLARATION

I hereby affirm under penalty of perjury that I am exempt from the Contractors License Law for the following reason (Sec. 70315, Business and Professions Code): Any city or county which requires a permit to construct, alter, improve, demolish, or repair any structure, or to install, alter, improve, or repair the application for such permit to file a contract or report thereon, is licensed pursuant to the provisions of the Contractors and Builders License Law, Section 70315 of Division 3 of the Business and Professions Code. I am not a contractor or builder as defined in the Contractors and Builders License Law, Section 70315 of Division 3 of the Business and Professions Code. I am not applying for a permit for a project that exceeds five hundred dollars in value.



8/18/00
[Signature]

SITE ADDRESS

7600 J St.

SUITE

NSP AREA

ASSESSOR PARCEL NO.

006-0087-034

PERMIT NO. 0010607

PHONE NO.

LICENSED CONTRACTOR BUSINESS OWNER

Albow Service

1051 4th Ave, Oak

94601 (510) 533-1613

Westfield Shopping Center

5422 L St. Oak

94614

SIGN INFORMATION

- ATTACHED
- ILLUMINATED
- INDIVIDUAL LETTERS
- METAL
- WOODEN
- INTERIOR / EJECT
- NON-ILLUMINATED
- PAINTED ON BUILDING
- POLY
- PROJECTING
- BILLBOARD / SUBDIVISION
- LOGO
- VINYL / GLASS
- RE-FACE

SIGN COPY SENT BY THE ARTIST
BOX OFFICE

521342

CITY OF SACRAMENTO PERMIT SERVICES
BUILDING INSPECTION DIVISION 264-7619

WORKER'S COMPENSATION DECLARATION

I hereby affirm under penalty of perjury one of the following declarations:
 I have and will maintain a certificate of consent to self insure for workers compensation as provided for in Section 4700 of the Labor Code for the performance of work for which the permit is issued.

I have not and do not maintain workers compensation insurance as required by Section 4700 of the Labor Code for the performance of the work for which this permit is issued. My workers compensation insurance policy number is STATE FUND.

Permit Number 44600365
01-01-01

This section need not be completed if the permit is for one, hand-drawn sign. If this permit is issued, I shall not employ any person or any person who shall become subject to the workers compensation laws of California and agree that it should be void, subject to the workers compensation provisions of Section 4700 of the Labor Code. I shall forthwith comply with these provisions.

8/18/00
[Signature]

OTHER: [Blank]

THIS PERMIT SHALL EXPIRE BY LIMITATION IF WORK AUTHORIZED IS NOT COMMENCED WITHIN 180 DAYS

TOTAL FEES \$

PERMIT NO. 00106075

RECEIVED DATE 1-23-01

DATE 9-20-00

90 Challees

DATE 1-22-01

DATE 1-22-01

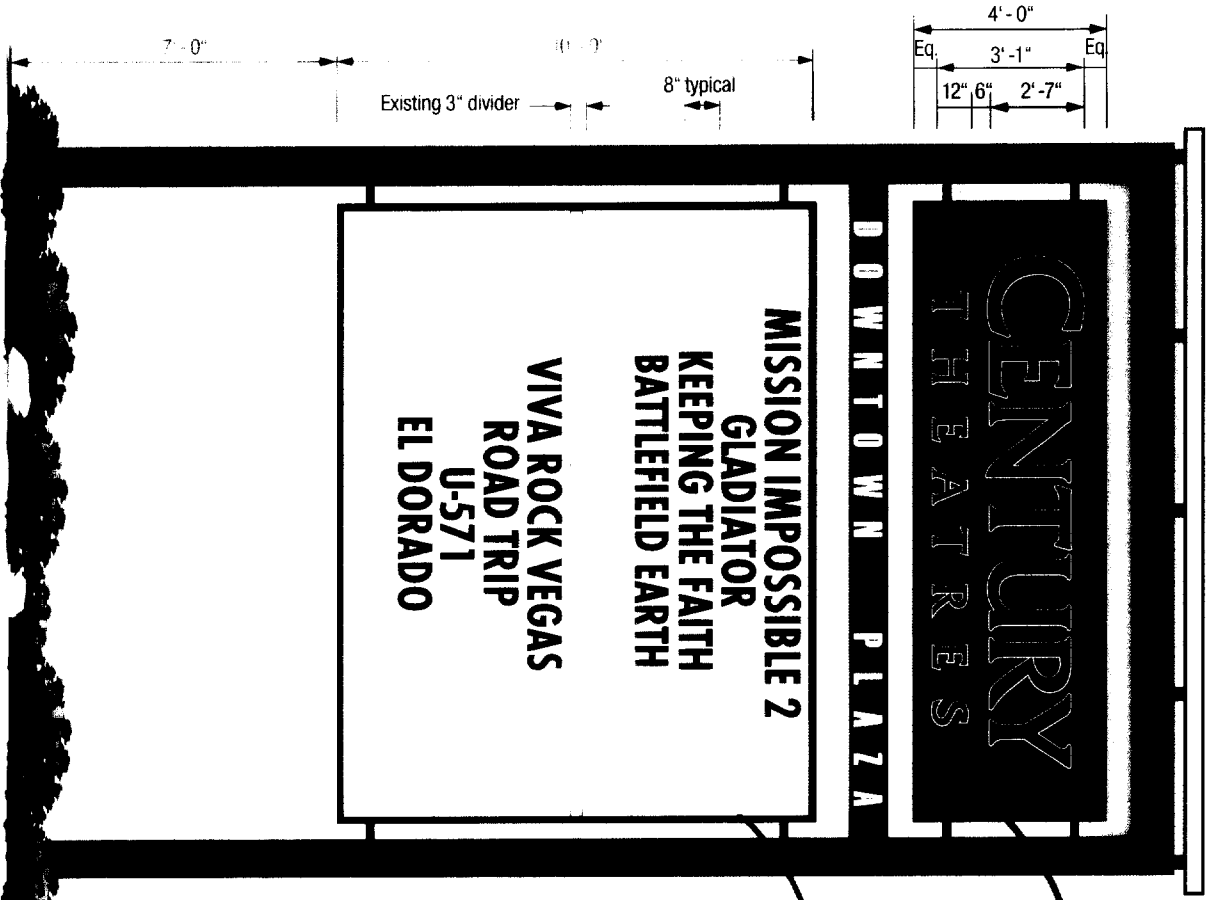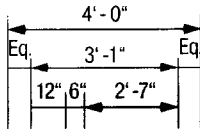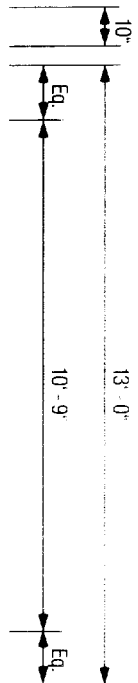

S-21341
S-21342

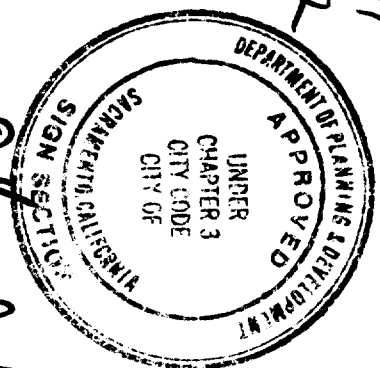

This set of plans and specifications must be kept on the job at all times and it is unlawful to make any changes or alterations from the same without written permission from the City of Sacramento Sign Section. The approval of this plan and specification shall not be held to permit or approve the violation of any City Ordinance or State Law.

Reface
All electrical work shall be U.L. labeled or be of equivalent standards, N.E.C. Sec. 70-67 and comply with chapter 14, Div. 2 of Sacramento City Code.

EQUIPMENT MUST BE USED AS DESIGN INTENDED
ALL SIGN INSTALLATIONS ARE SUBJECT TO FIELD INSPECTIONS


Existing Casino

A Sign Elevation

Scale: 1/4" = 1'-0"

Reface top and bottom cabinets and repaint both cabinets

Item	Description	Vendor	Specification
Sign Face	.125 aluminum	Matthews Acrylic Polyurethane	Blue to match PMS #287; satin
Copy	3/4" acrylic push-thru	Acrylite	Clear
Copy Decoration	Vinyl	3M	Light Tomato Red #3630-43 with white show-thru outline
Cabinets	Repaint	Matthews Acrylic Polyurethane	To match blue PMS#287C; satin
Headerboard	Polycarbonate	GE	White Lexan
Track	Clear plastic	Wagner	Zip Change to accommodate ten (10) lines of 8" copy
Divider	Repaint	1-Shot	White
"Downtown Plaza"	Repaint	1-Shot	White

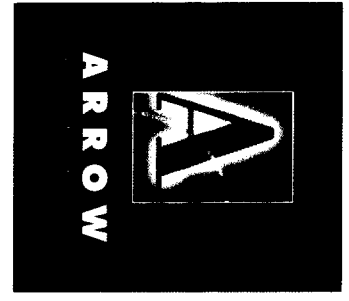

1051 46th Avenue
Oakland, CA 94601
Phone 510.533.7693
Fax: 510.533.0815
Lic. #314794

Job Name: Century Theatres
Address: 4th / J Street
City: Sacramento
Date: 7-6-00
Sales: Nicole Sterne
Design: German Netto
Design: 00702
Filename: Century Sacramento
Sheet: 3

Customer Approval:

Revision	Date	Description
A	07/28/00	Change copy to 3/4
B	08/03/00	Add reface of lower cabinet
C	08/07/00	Change divider to white
D	08/23/00	Add "Downtown Plaza"

FILE COPY

This is an original unapproved drawing prepared for you by Arrow Sign Co. in a sign program designed for your business. It is not to be shown to anyone outside of your organization nor to be reproduced, copied or exhibited in any fashion.

CENTURY THEATRES

DOWNTOWN PLAZA

MISSION IMPOSSIBLE 2
GLADIATOR
KEEPING THE FAITH
BATTLEFIELD EARTH
VIVA ROCK VEGAS
ROAD TRIP
U-571
EL DORADO

CENTURY THEATRES

DOWNTOWN PLAZA

MISSION IMPOSSIBLE 2
GLADIATOR
KEEPING THE FAITH
BATTLEFIELD EARTH
VIVA ROCK VEGAS
ROAD TRIP
U-571
EL DORADO



ARROW



1051 46th Avenue
Oakland, CA 94601
Phone 510.533.7693
Fax 510.533.0815
Lic #314794

Job Name Century Theatre
Address 4th / J Street
City Sacramento
Date 7-6-00
Sales Nicole Sterne
Design German Nieto
Design 00702
Filename Century Sacramento
Sheet 4

Customer Approval:


Revision	Date	Description
----------	------	-------------

This is an original unpublished drawing prepared for you by Arrow Sign Co. in a sign program designed for your business. It is not to be shown to anyone outside of your organization nor to be reproduced, copied or exhibited in any fashion.

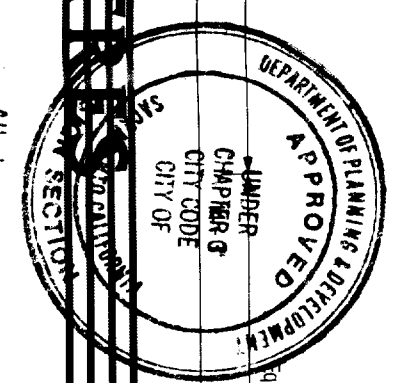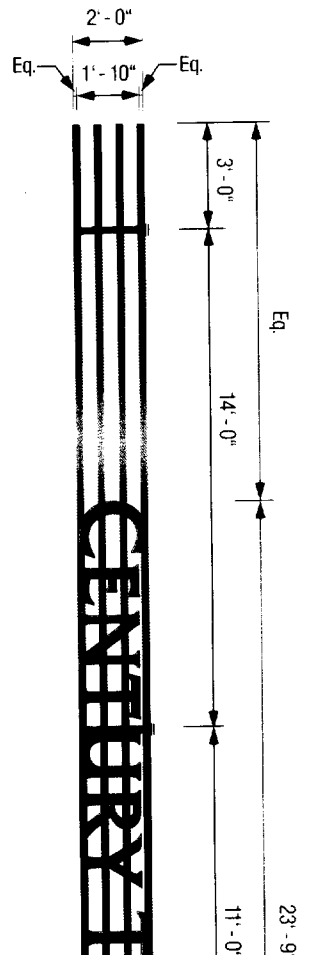


This set of plans and specifications must be kept on the job at all times and it is unlawful to make any changes or alterations from the same without written permission from the City of Sacramento Sign Section.

The approval of this plan and specification shall not be held to permit or approve the violation of any City Ordinance or State Law.

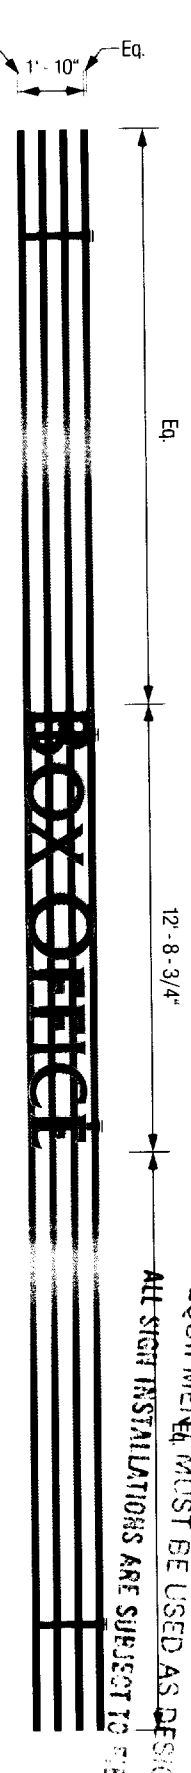

All electrical work must be U.L. labeled or be of equivalent standards, N.E.C. Sec. 90-6/and comply with chapter 14, EQUIPMENT MUST BE USED AS DESIGN INTENDED. ALL SIGN INSTALLATIONS ARE SUBJECT TO FIELD INSPECTION.

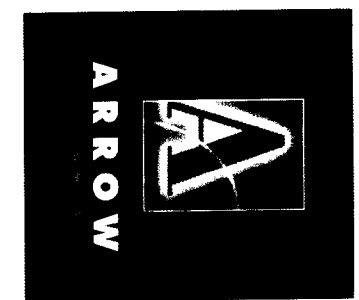

1051 46th Avenue
Oakland, CA 94601
Phone 510.533.7693
Fax: 510.533.0815
Lic # 314794

Electrical Requirements

Sign Type	Amp Load	Voltage
Channel Letters	8 amps	

The listed electrical requirements, fabrication details and installation methods are approved for construction. Arrow does not provide primary electrical service to sign location. Responsibility by others.


B C Sign Elevation

Scale: 3/16" = 1'-0"

Manufacture and install two (2) sets of internally illuminated channel letters

Item	Description	Vendor	Specification
Letter Faces	3/16" acrylic	Acrylite	White #015-2 with Light Tomato Red #3630-43 overlay (white show-thru outline)
Returns	Aluminum	Mathes Acrylic Polyurethane	Blue PMS #287C, satin
Trimcap	1	Swatrim	Blue
Neon	Single tube	Voltarc	#4500 White / Argon

9-19-00
 THE SIGN SECTION WORK IS SUBJECT TO FIELD INSPECTIONS.

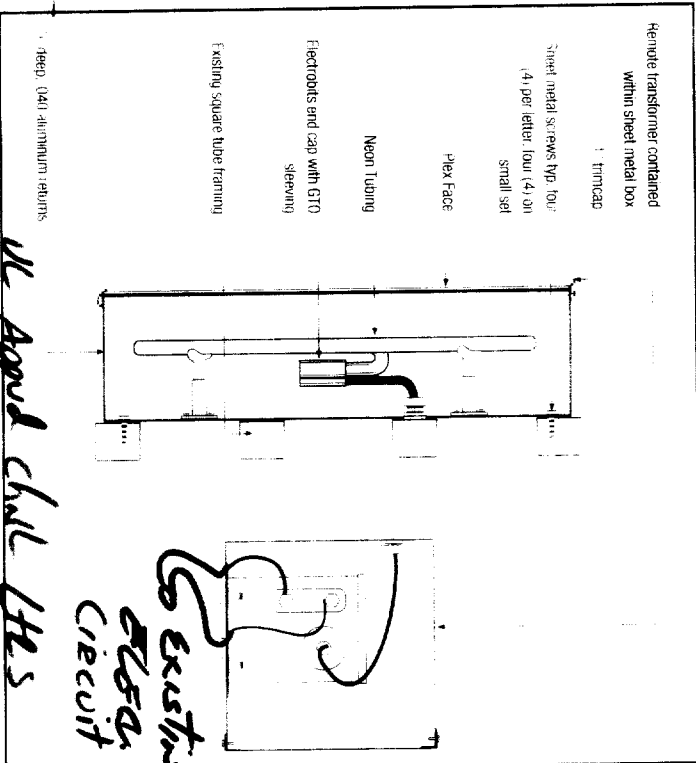


Mounting Detail
 Channel Letter with Electrods endcaps
 NOT TO SCALE

Customer Approval:

Revision	Date	Description
A	07-12-00	Change size to 3/16"
B	08-18-00	Add letter detail

Frank & Associates

This is an original unpublished drawing prepared by you by Arrow Sign Co. in a sign program designed for your business. It is not to be shown to anyone outside of your organization nor to be reproduced, copied or exhibited in any fashion.

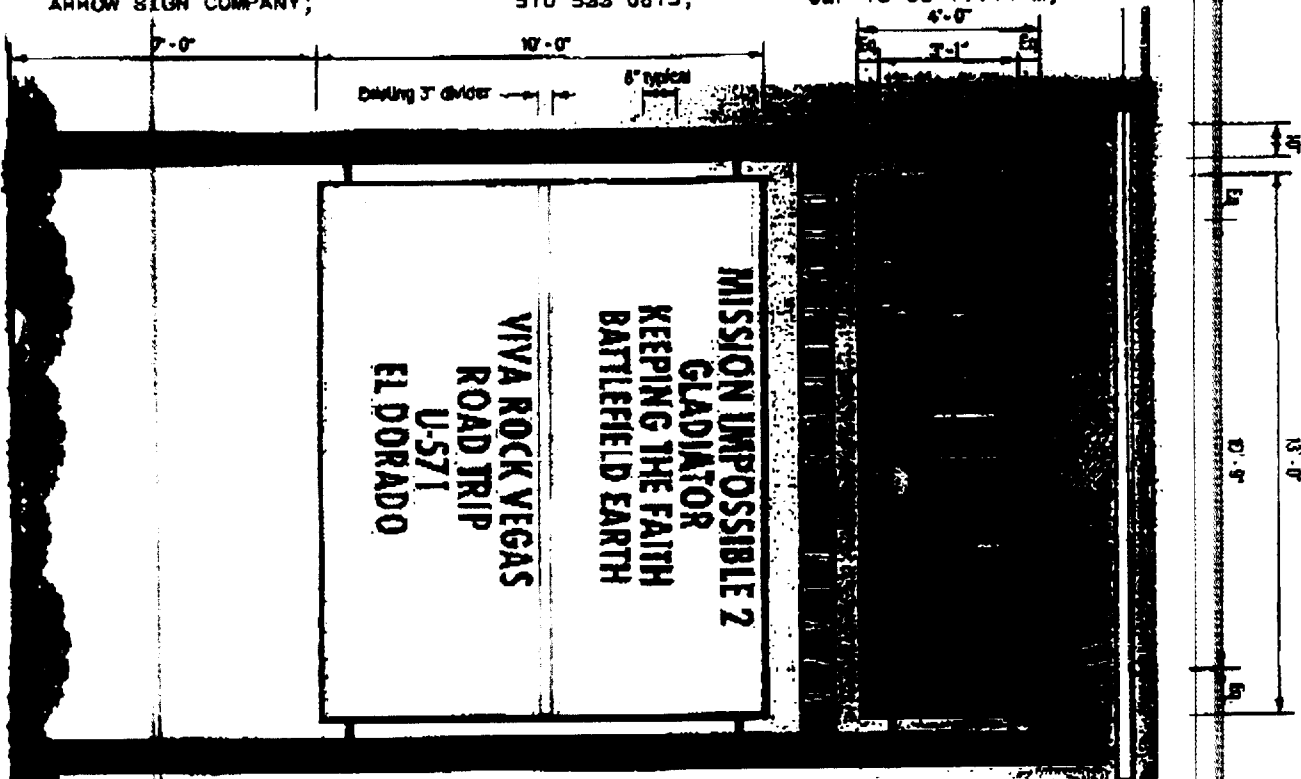

Approved signage and color change:

Jane L. Landry, Assistant Manager


Handwritten signature

A Sign Elevation

SCALE 1/4" = 1'-0"



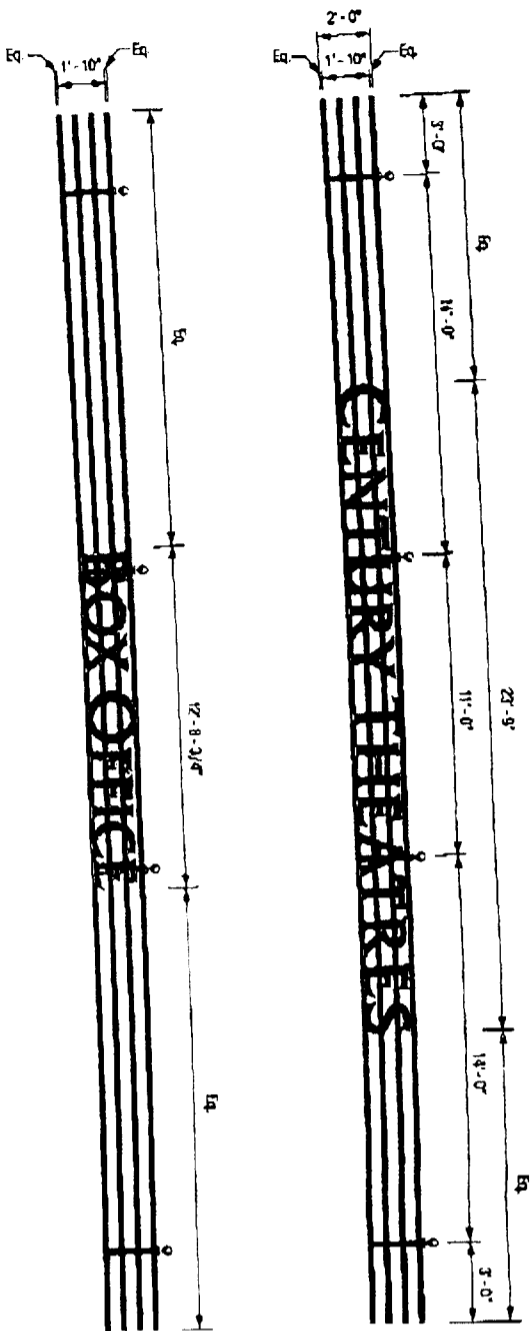

B C Sign Elevation

Scale: 3/16" = 1'-0"



Approved
[Signature]
 5/21/00



1051 46th Avenue
 Oakland, CA 94601
 Phone 510.533.7693
 Fax: 510.533.0815
 Lic. #210794


Customer Approval:
 [Signature]
 5/21/00