





Beazer-NATOMAS FIELD

TENTATIVE MASTER PARCEL MAP for
CITY OF NATOMAS CALIFORNIA

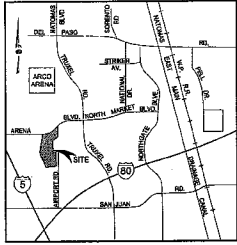

VICINITY MAP

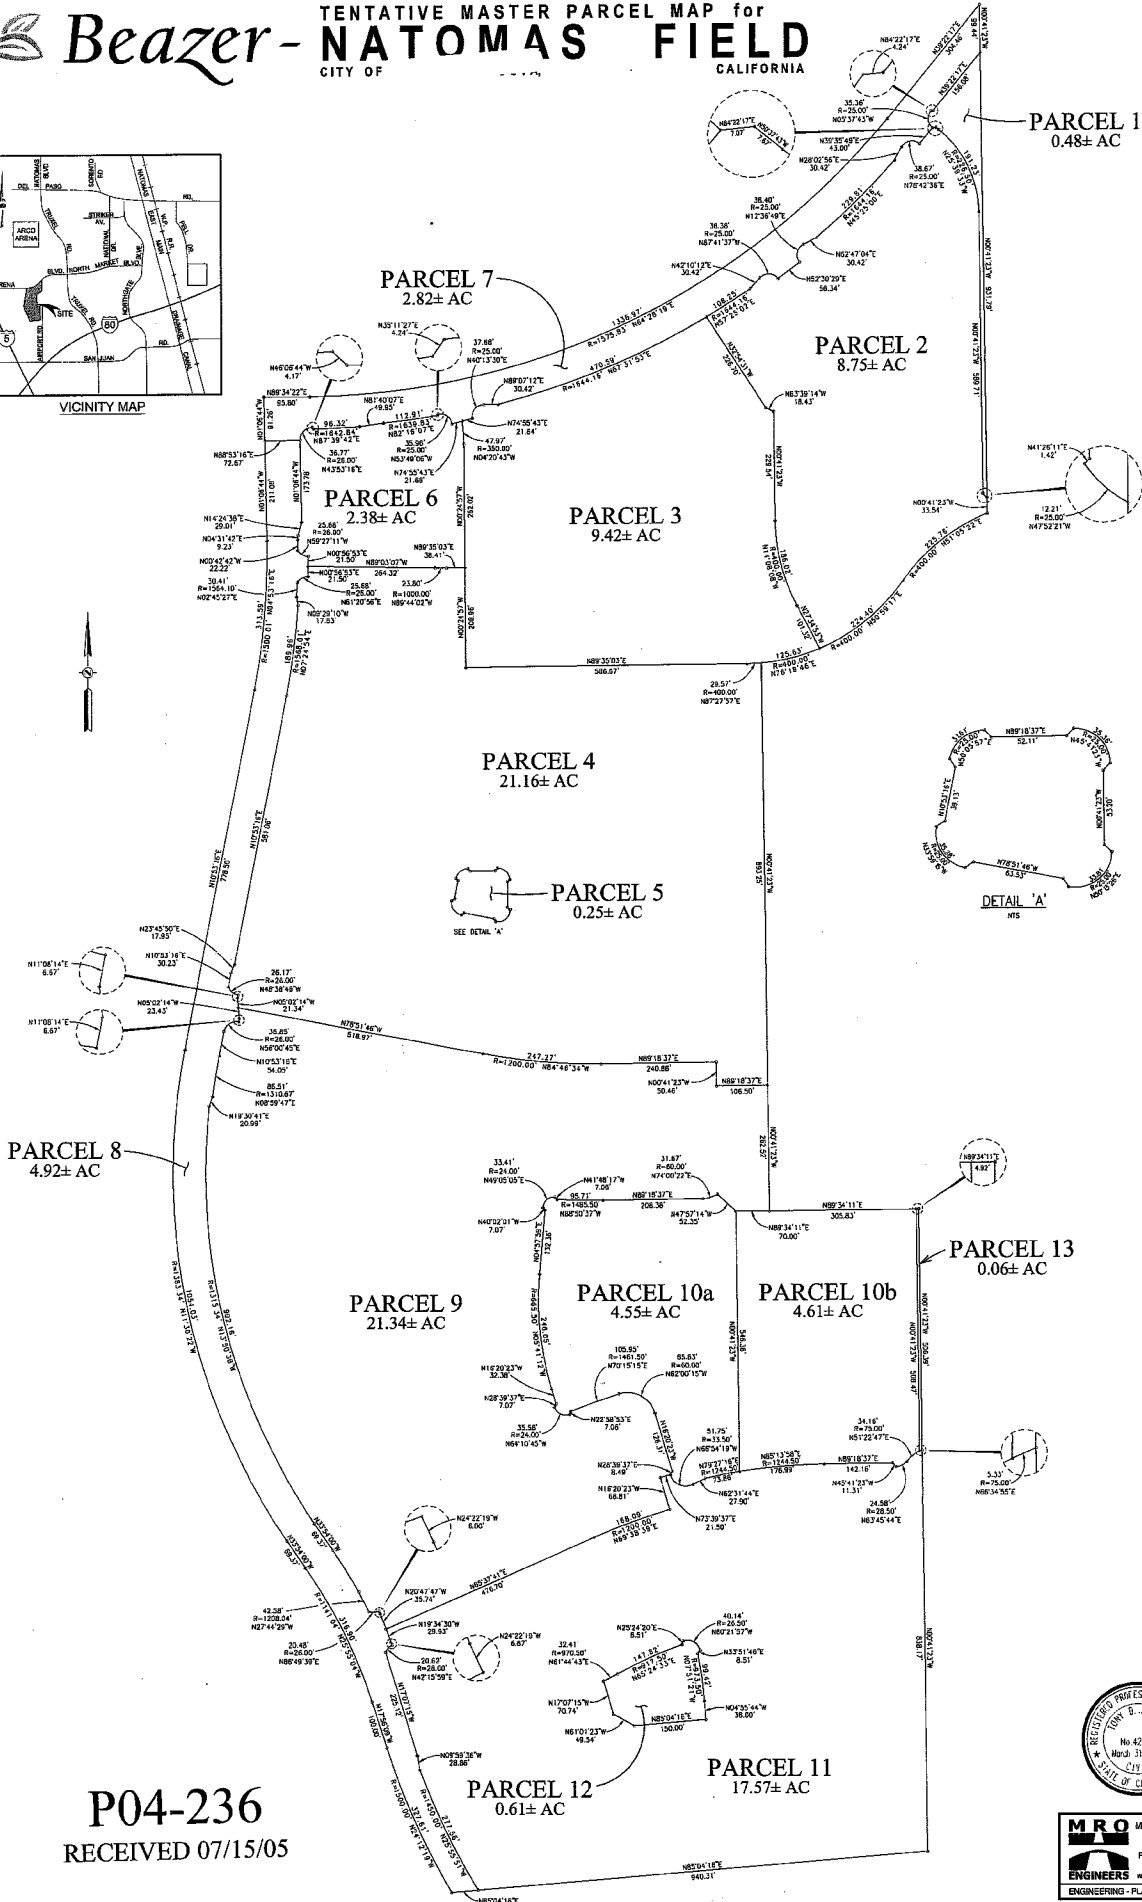

PARCEL 1
0.48± AC

PARCEL 7
2.82± AC

PARCEL 2
8.75± AC

PARCEL 6
2.38± AC

PARCEL 3
9.42± AC

PARCEL 4
21.16± AC

PARCEL 5
0.25± AC

PARCEL 8
4.92± AC

PARCEL 9
21.34± AC


PARCEL 10a
4.55± AC

PARCEL 10b
4.61± AC

PARCEL 13
0.06± AC

PARCEL 12
0.61± AC

PARCEL 11
17.57± AC

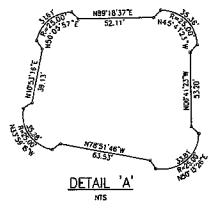


DETAIL 'A'

P04-236
RECEIVED 07/15/05



MRO MRO ENGINEERS, INC.
www.mroengineers.com
ENGINEERING - PLANNING - SURVEYING

P04-236

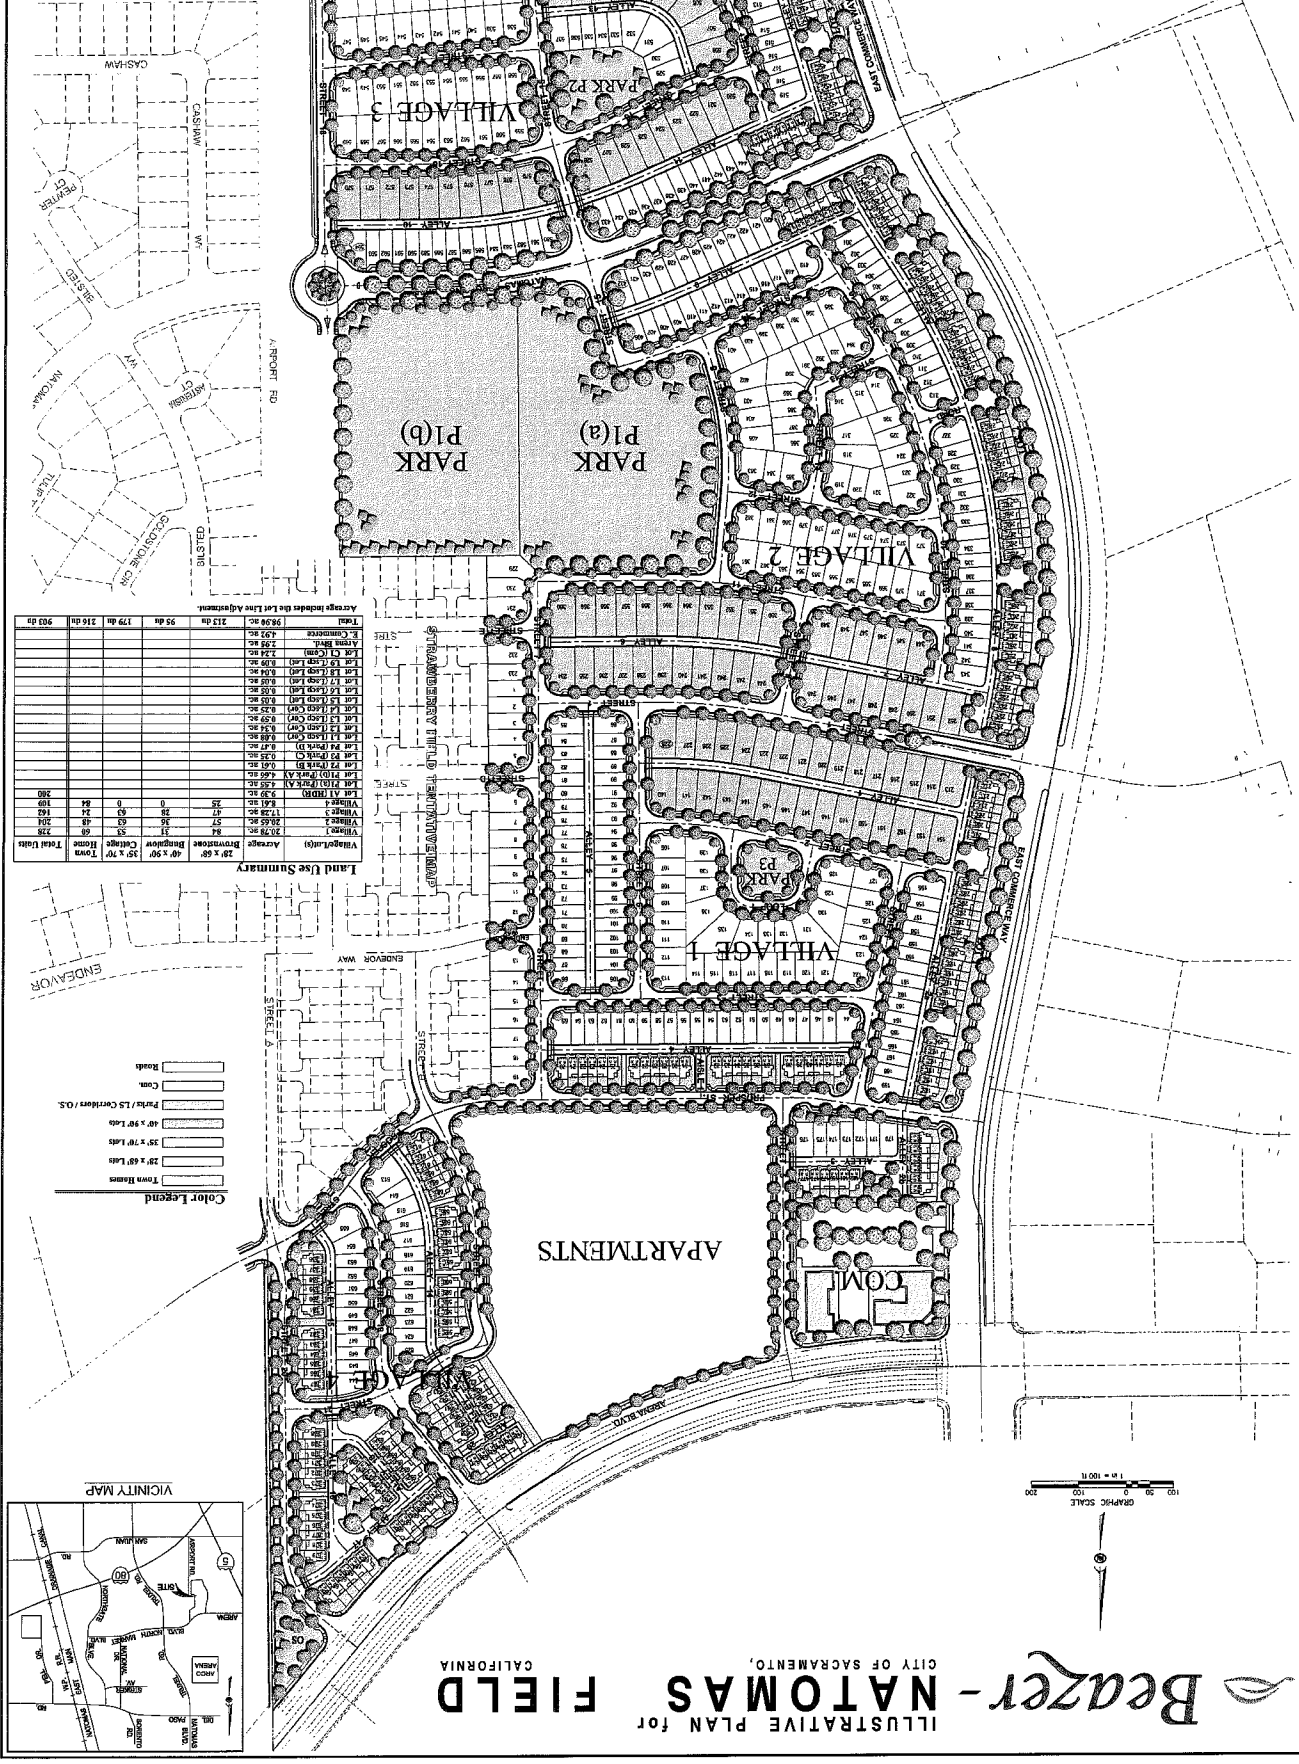


Average includes the Lot Line Adjustment.



Color Legend

- Road
- Open
- Paths / L.S. Curbs / O.S.
- 40' x 90' LOTS
- 35' x 70' LOTS
- 25' x 80' LOTS
- Town Homes

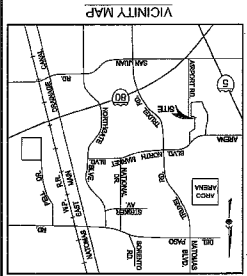

ILLUSTRATIVE PLAN for
NATOMAS FIELD
 CITY OF SACRAMENTO,
 CALIFORNIA

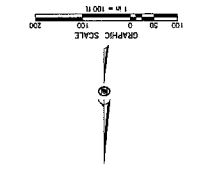


Beazer-NATOMAS

RECEIVED 07/15/05
P04-236

MRO ENGINEERS, INC.
www.mroengineers.com
ENGINEERING PLANNING - SURVEYING





DATE: JULY, 2005


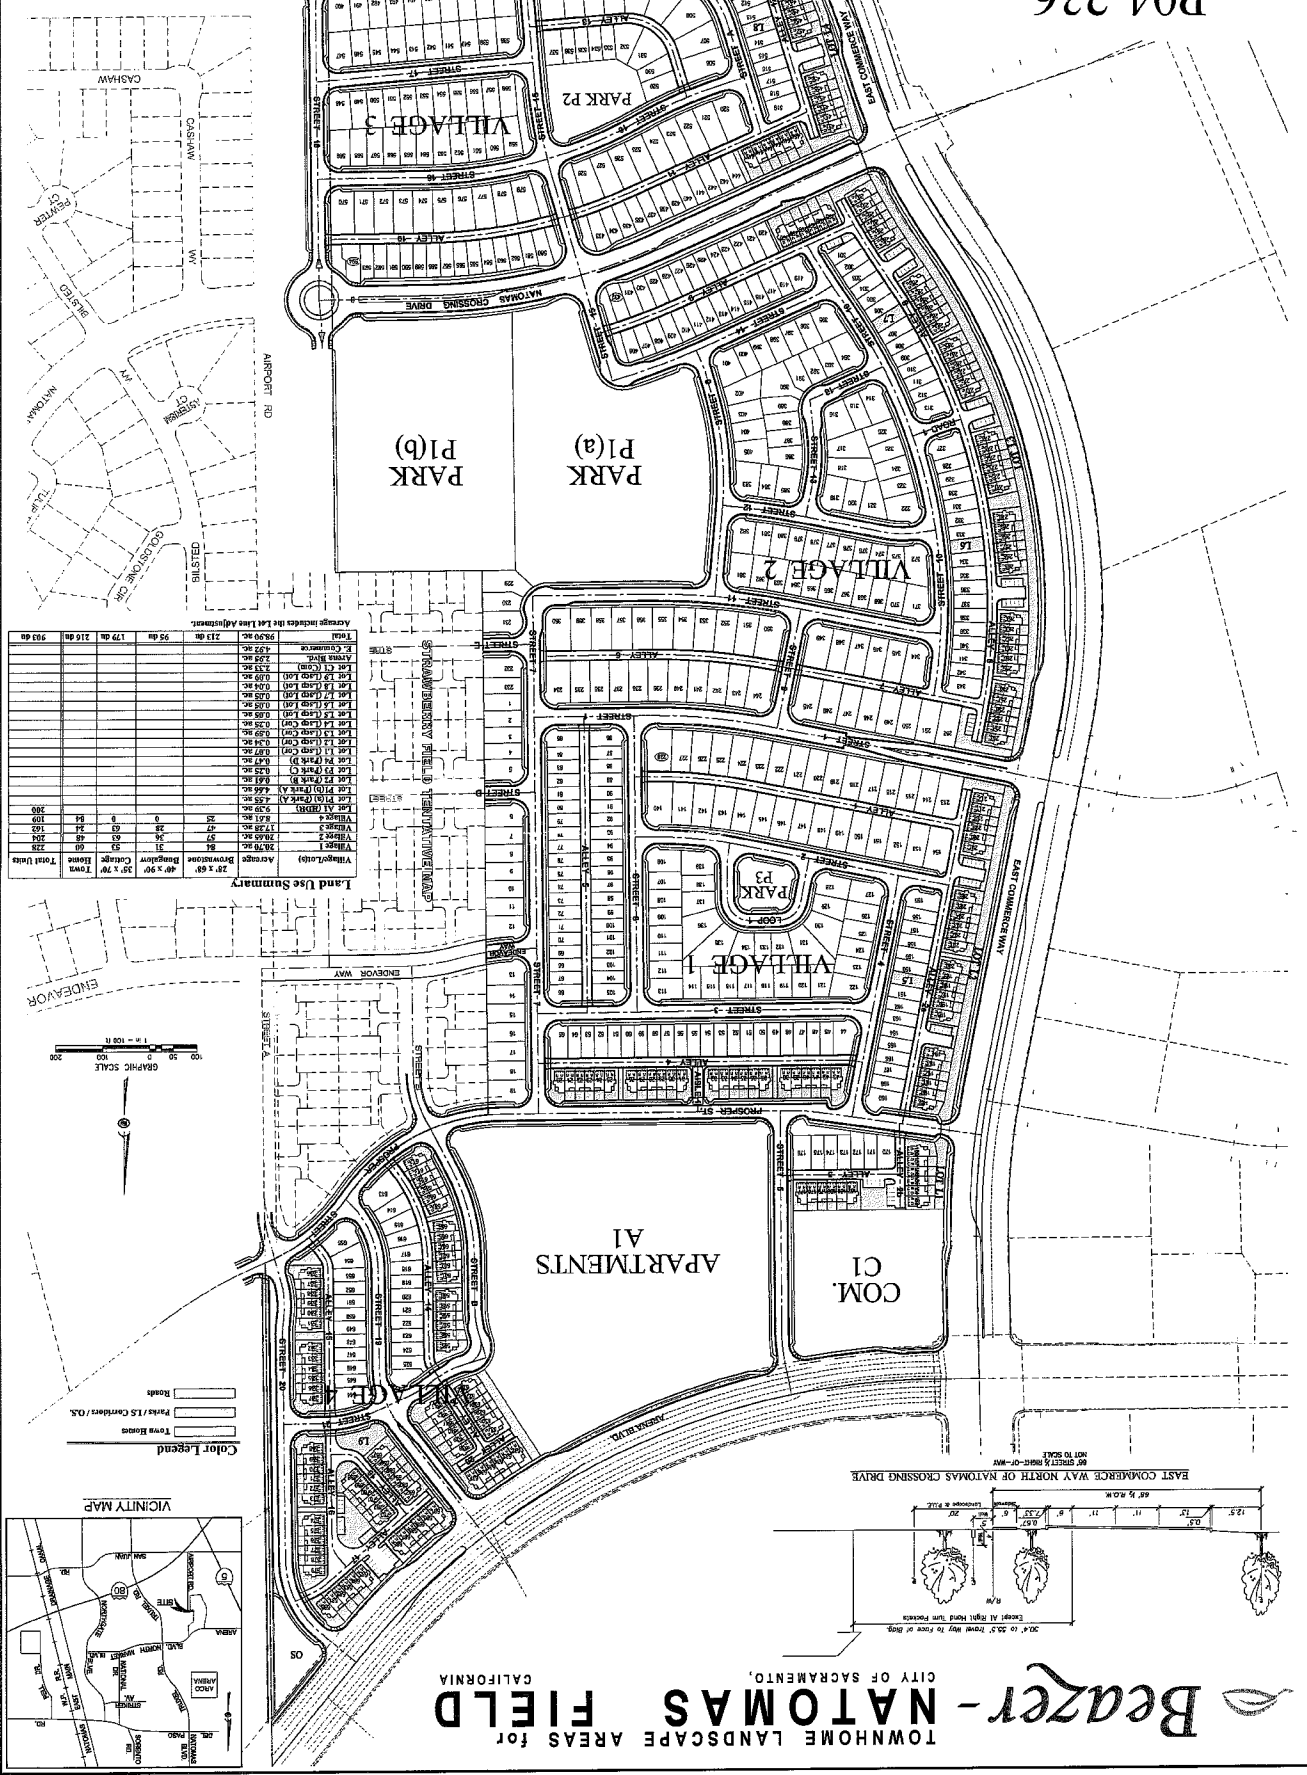



Beazer - NATOMAS FIELD
TOWNHOME LANDSCAPE AREAS for
CITY OF SACRAMENTO, CALIFORNIA

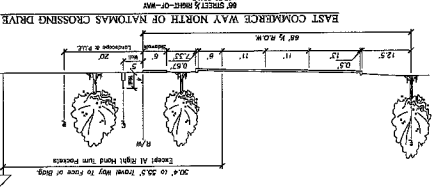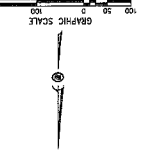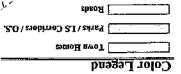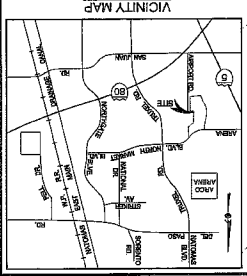

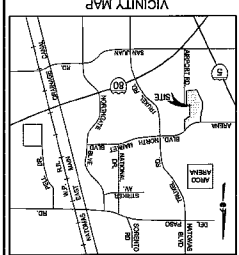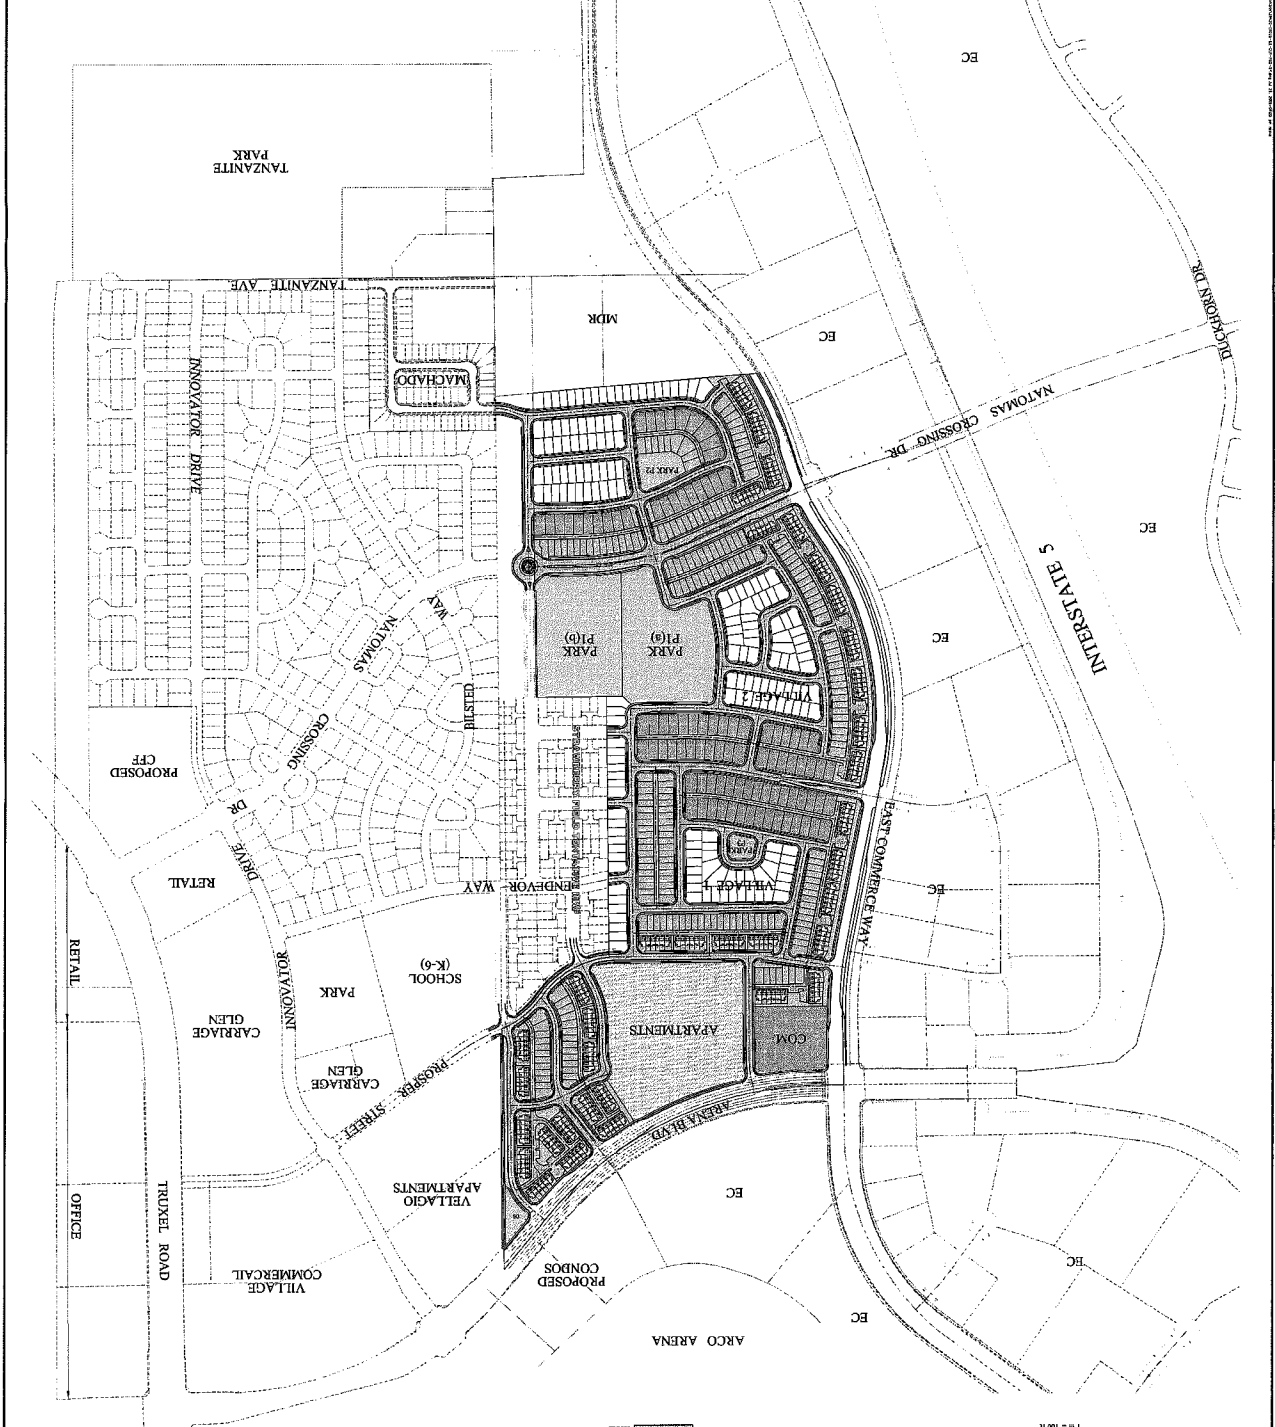

Color Legend


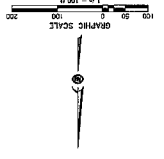

Beazer-Natomas FIELD
 CITY OF SACRAMENTO, CALIFORNIA