

CITY OF SACRAMENTO  
1231 I Street, Sacramento, CA 95814

Permit No: 0109914

Insp Area: 4

Thos Bros: 257C7

Site Address: 1818 HAWKHAVEN WY SAC  
Parcel No: 225-1100-043

Sub-Type: AOTHR  
Housing (Y/N): N

CONTRACTOR

OWNER  
KORPELA JIM  
1818 HAWKHAVEN WAY  
SACRAMENTO

ARCHITECT

Nature of Work: PATIO COVER 174 SQ FT

**CONSTRUCTION LENDING AGENCY:** I hereby affirm under penalty of perjury that there is a construction lending agency for the performance of the work for which this permit is issued (Sec. 3097.1(b)(1)(C))

Lender's Name \_\_\_\_\_ Lender's Address \_\_\_\_\_

**LICENSED CONTRACTORS DECLARATION:** I hereby affirm under penalty of perjury that I am licensed under provisions of Chapter 9 commencing with section 7000 of Division 8 of the Business and Professions Code and my license is in full force and effect.

License Class \_\_\_\_\_ License Number \_\_\_\_\_ Date \_\_\_\_\_ Contractor Signature \_\_\_\_\_

**OWNER-BUILDER DECLARATION:** I hereby affirm, under penalty of perjury that I am exempt from the contractors License Law for the following reason (Sec. 7031.5, Business and Professions Code) any city or county which requires a permit to construct, alter, improve, demolish, or repair any structure, prior to its issuance, also requires the applicant for such permit to file a signed statement that he or she is licensed pursuant to the provisions of the Contractors License Law (Chapter 9 commencing with Section 7000) of Division 8 of the Business and Professions Code) or that he or she is exempt therefrom and the basis for the alleged exemption: Any violation of Section 7031.5 by any applicant for a permit subjects the applicant to a civil penalty of not more than five hundred dollars (\$500.00)

I, as a owner of the property, or my employees with wages as their sole compensation, will do the work, and the structure is not intended or offered for sale (Sec. 7044, Business and Professional Code). The Contractors License Law does not apply to an owner of property who builds or improves thereon, and who does such work himself or herself or through his/her own employees, provided that such improvements are not intended or offered for sale. If, however, the building or improvement is sold within one year of completion, the owner-builder will have the burden of proving that he/she did not build or improve for the purpose of sale.

I, as owner of the property, am exclusively contracting with licensed contractors to construct the project. The Contractors License Law does not apply to an owner of property who builds or improves thereon, and who contracts for such projects with a contractor(s) licensed pursuant to the Contractors License Law.

I am exempt under Sec. \_\_\_\_\_ B & P Code for this reason \_\_\_\_\_

X Date: 08/03/01 Owner Signature: *[Signature]*

FILE  
CITY OF SACRAMENTO  
AUG 03 2001  
NEIGHBORHOODS PLANNING  
AND DEVELOPMENT SERVICES

**IN ISSUING THIS BUILDING PERMIT,** the applicant represents, and the city relies on the representation of the applicant, that the applicant verified all measurements and locations shown on the application, or accompanying drawings and that the improvement to be constructed does not violate any law or private agreement relating to permissible or prohibited locations for such improvements. This building permit does not authorize any illegal location of any improvement or the violation of any private agreement relating to location of improvements

I certify that I have read this application and state that all information is correct. I agree to comply with all city and county ordinances and state laws relating to building construction and hereby authorize representative(s) of this city to enter upon the abovementioned property for inspection purposes.

X Date: 08/03/01 Applicant Agent Signature: *[Signature]*

**WORKER'S COMPENSATION DECLARATION:** I hereby affirm under penalty of perjury one of the following declarations:

I have and will maintain a certificate of consent to self-insure for workers' compensation as provided for by Section 3700 of the Labor Code, for the performance of work for which the permit is issued

I have and will maintain workers' compensation insurance, as required by Section 3700 of the Labor Code, for the performance of the work for which this permit is issued. My workers' compensation insurance carrier and policy number are:

Carrier \_\_\_\_\_ Policy Number \_\_\_\_\_ Exp Date \_\_\_\_\_

This section need not be completed if the permit is for \$100 or less. I certify that in the performance of the work for which this permit is issued, I shall not employ any person in any manner so as to become subject to the workers' compensation laws of California and agree that if I should become subject to the workers' compensation provisions of Section 3700 of the Labor Code, I shall forthwith comply with those provisions.

X Date: 08/03/01 Applicant Signature: *[Signature]*

**WARNING: FAILURE TO SECURE WORKER'S COMPENSATION COVERAGE IS UNLAWFUL AND SHALL SUBJECT AN EMPLOYER TO CRIMINAL PENALTIES AND CIVIL FINES UP TO ONE HUNDRED THOUSAND DOLLARS (\$100,000) IN ADDITION TO THE COST OF COMPENSATION, DAMAGES AS PROVIDED FOR IN SECTION 3706 OF THE LABOR CODE, INTEREST AND ATTORNEY'S FEE.**

**THIS PERMIT SHALL EXPIRE BY LIMITATION IF WORK IS NOT COMMENCED WITHIN 180 DAYS.**

OWNER-BUILDER VERIFICATION

ATTENTION PROPERTY OWNERS

An owner-builder building permit has been applied for in your name and bearing your signature.

Please complete and return this information in the envelope provided at your earliest opportunity to avoid unnecessary delay in processing and issuing your building permit. No building permit will be issued until this verification is received.

- X 1. I personally plan to provide the major labor and materials for construction of the proposed Improvement (yes or no) *Yes*
- X 2. I have (have/have not) *Yes* signed an application for A building permit for the proposed work.

3. I have contracted with the following person (firm) to provide the proposed construction:

Name \_\_\_\_\_ Address \_\_\_\_\_  
City \_\_\_\_\_ Telephone \_\_\_\_\_  
Contractors License No. \_\_\_\_\_

4. I plan to provide portions of the work, but I have hired the following person to coordinate, Supervise, and provide the major work.

Name \_\_\_\_\_ Address \_\_\_\_\_  
City \_\_\_\_\_ Telephone \_\_\_\_\_  
Contractors License No. \_\_\_\_\_

5. I will provide some of the work but I have contracted (hired) the following to provide the Work indicated:

Name	Address	Phone	Type of work

- X Signed 0109914 *Yes*
- X Job Address \_\_\_\_\_
- Permit No: \_\_\_\_\_




# SHADE COVERING (TOP FRONT VIEW)

ISSUED

AUG 03 2001

HOUSE

Sacramento Building Division

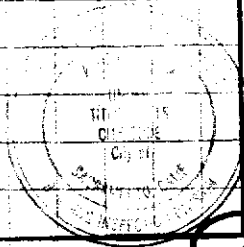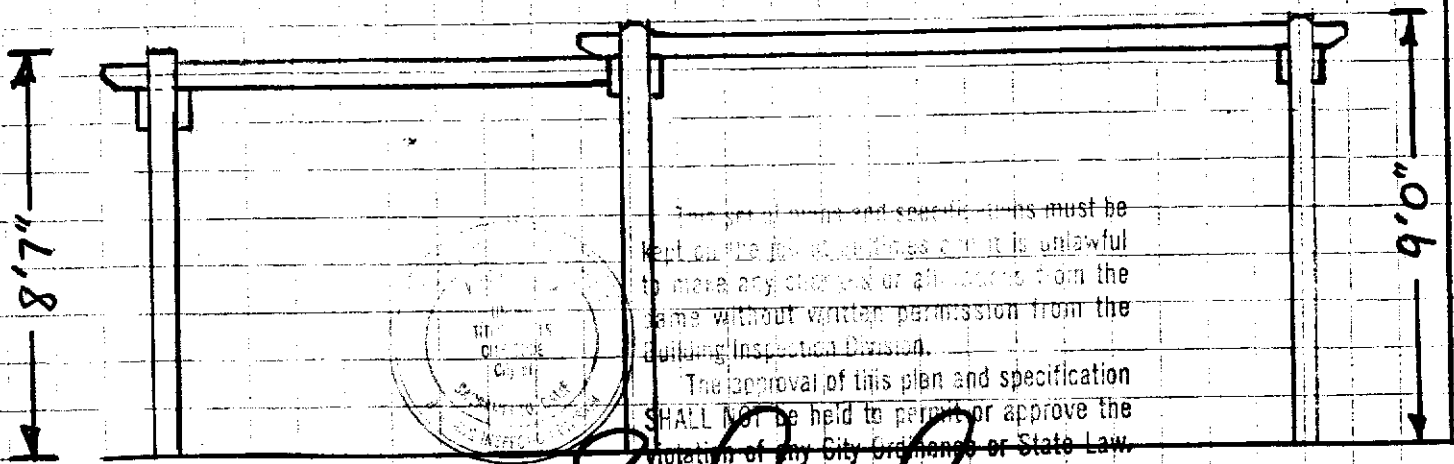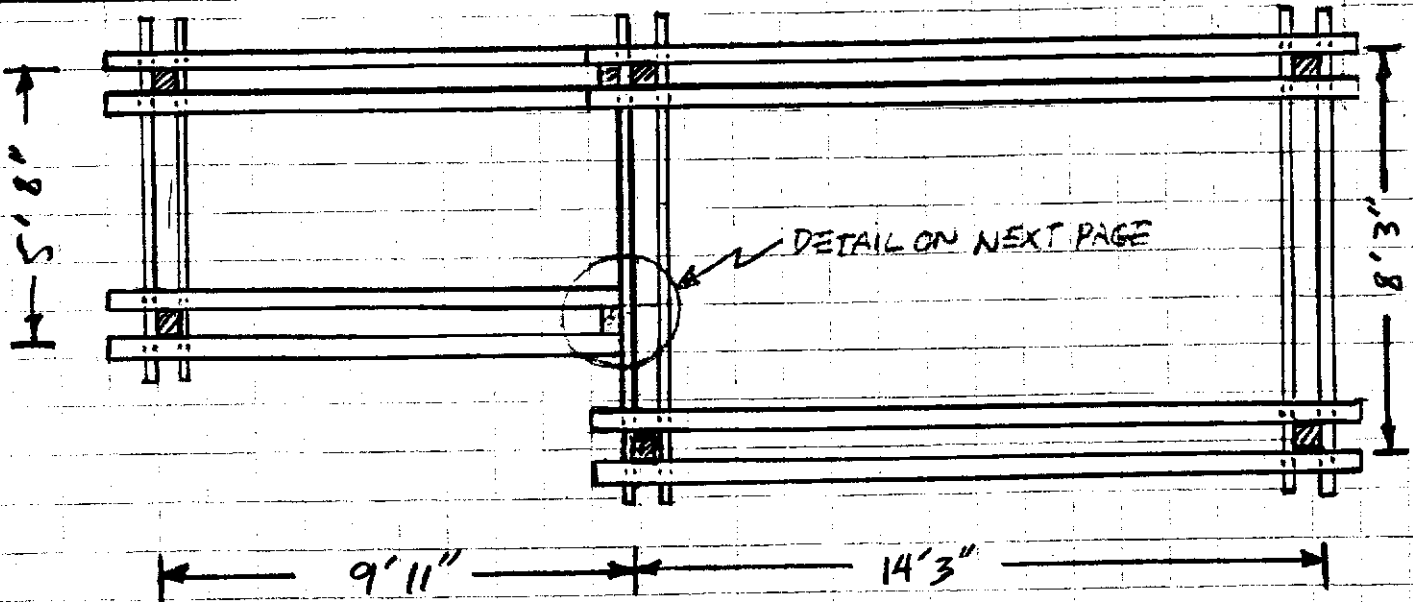


The approval of this plan and specification must be kept on file in the Building Division. It is unlawful to move any structure or alterations from the same without written permission from the Building Inspection Division.


The approval of this plan and specification SHALL NOT be held to permit or approve the violation of any City Ordinance or State Law.

*[Handwritten signature]* 8/3/01

# DETAIL OF CONNECTION

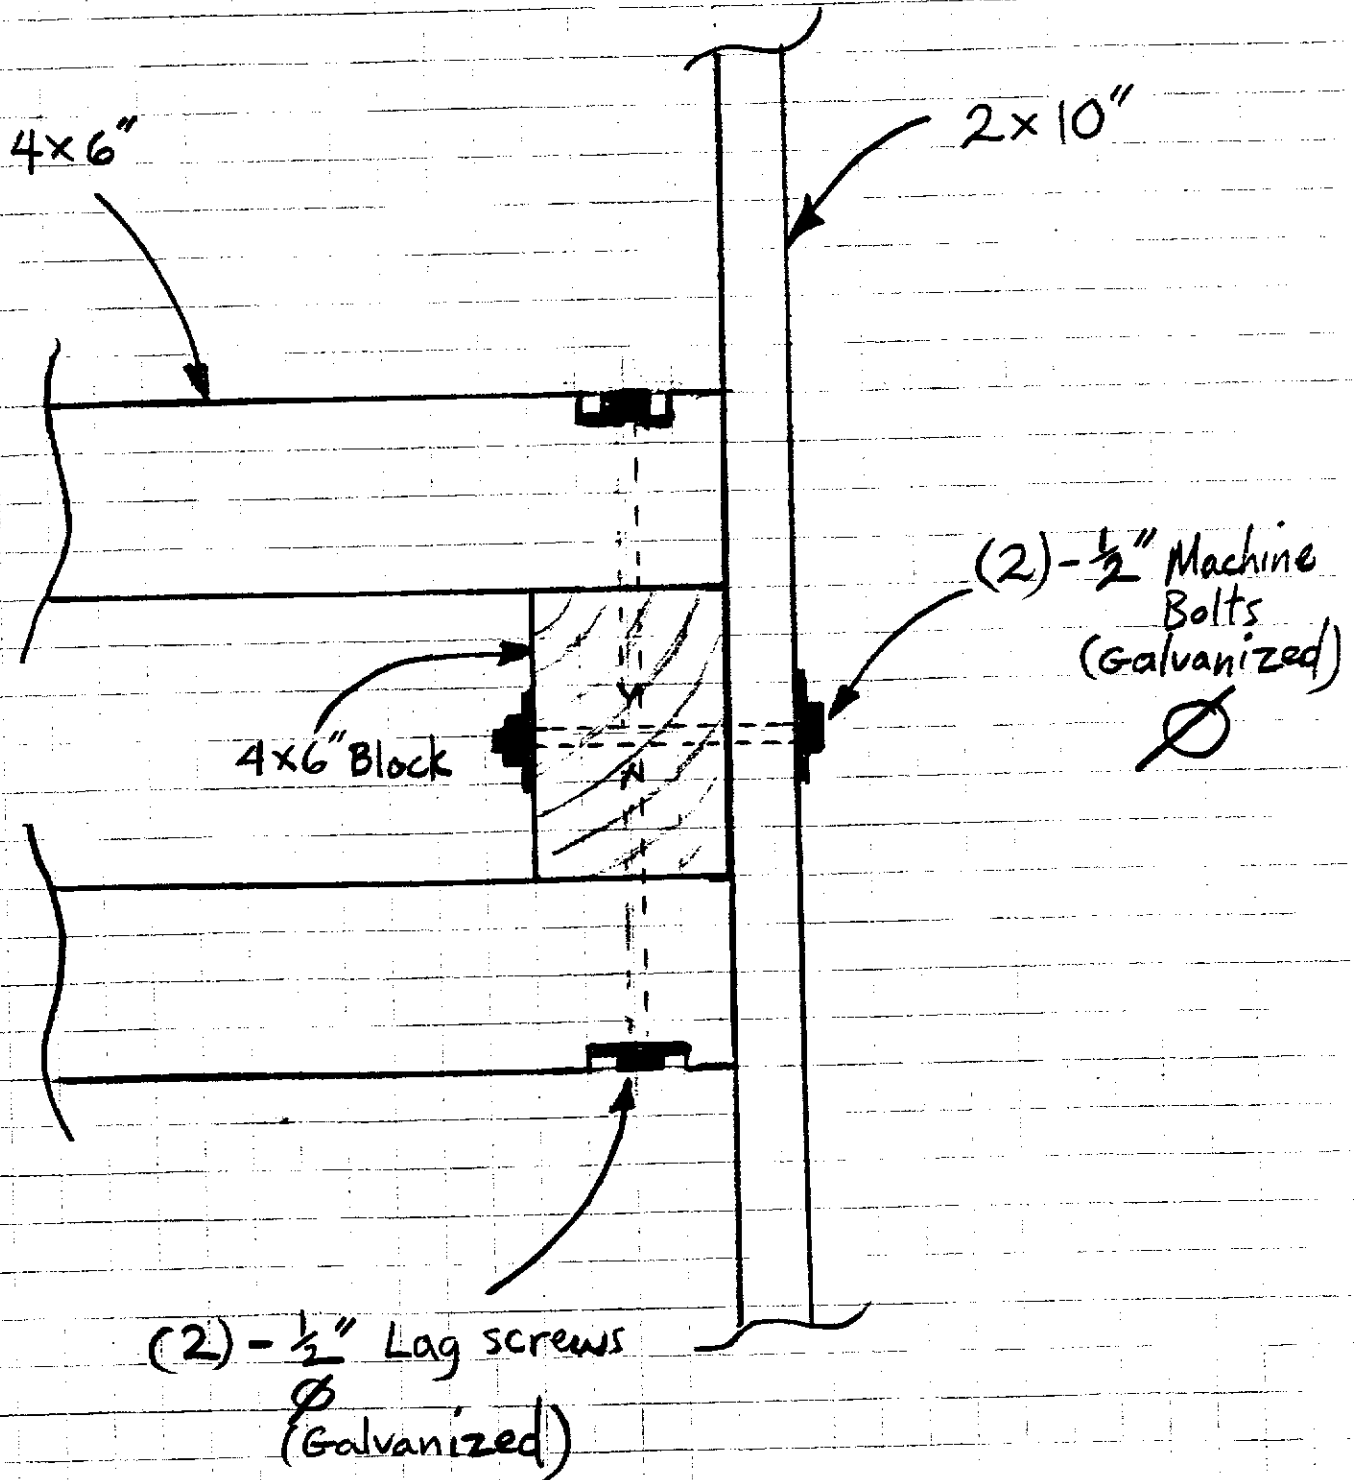

# DETAIL OF KNEE BRACE

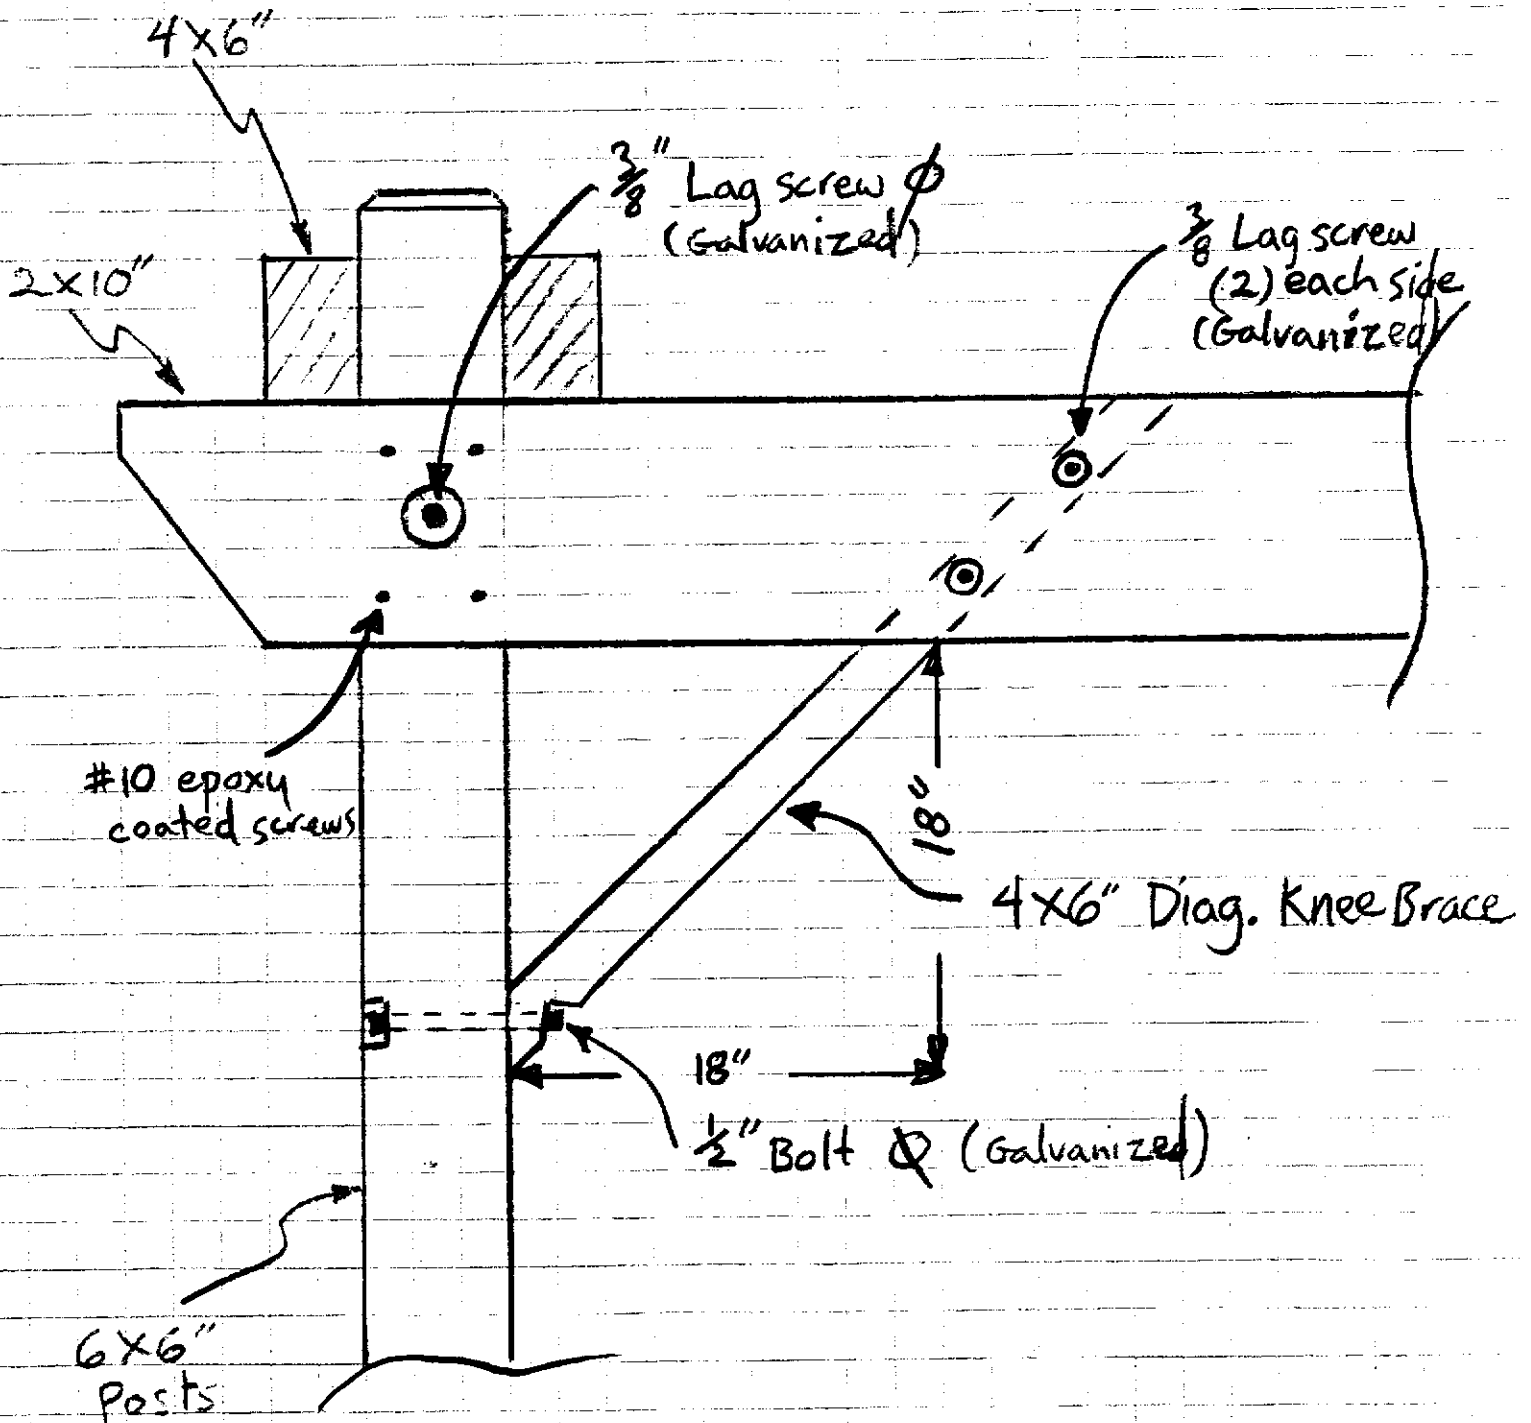


# DETAIL OF POST PLACEMENT ON PATIO SLAB

also - DETAIL of footings & Post anchors

also - CLEARANCE from posts to fence on 3 sides

(HOUSE)

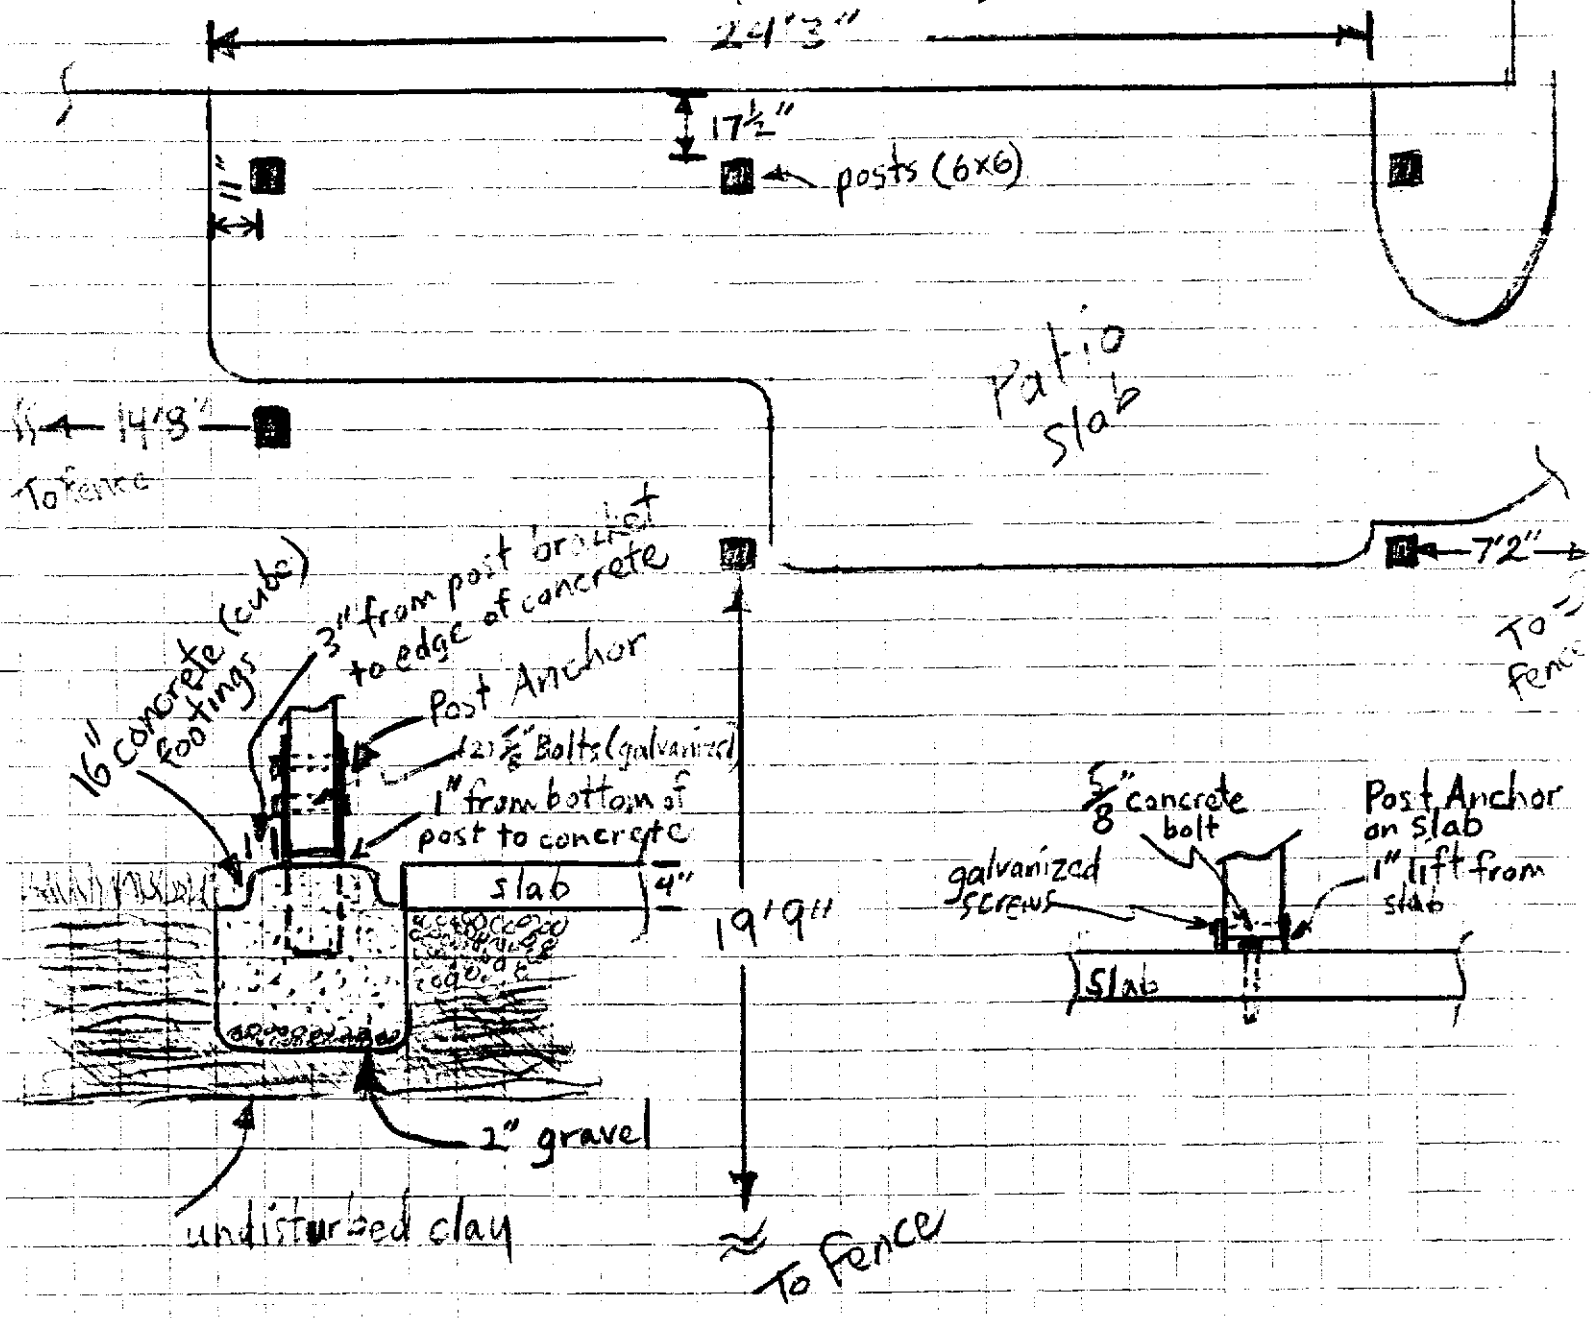

Date of Request: \_\_\_\_\_  
By: \_\_\_\_\_

CITY OF SACRAMENTO DEVELOPMENT SERVICES DIVISION  
PLANNING AND ZONING INFORMATION REQUEST

Project Address: 1818 Hawkhaven Way

Assessor's Parcel Number: 225-1100-043

Previous Use: SFR

Description of Request/Proposed Use: Patio Cover

Is This a Change of Use? No

Prior Applications for Project Site(P#, Z#, DRPB#): \_\_\_\_\_  
Zoning Designation: RI PUD

Comments: Lot coverage OKAY, Setbacks OKAY

Are There Any Planning Issues?: (circle one) YES  NO

- \* ~~Staff Site Plan Check Required? (Circle one)~~ YES  NO
- \* ~~Field Inspection Required? (Circle one)~~ YES  NO
- \* Design Review/Preservation Required?: (Circle one) YES  NO

Planning Review by/Date: Ronda Hay 8-3-01

A list of items that must be reviewed by Planning is provided on the reverse side of this form.

MICROFILM AFTER FINAL