

**CITY OF SACRAMENTO**  
1231 I Street, Sacramento, CA 95814

**Permit No: 0107742**  
**Insp Area: 4**

**Site Address: 1587 WEST EL CAMINO AV SAC**  
Parcel No: 225-0960-010

Sub-Type: COM  
Housing (Y/N): N

**CONTRACTOR**

**OWNER**

**ARCHITECT**

PAYLESS DRUG STORE NORTHWEST INC.  
9275 S W PEYTON LN  
WILSONVILLE OR 97070

**Nature of Work: LIGHTING FOR FIREWORKS STAND**

**CONSTRUCTION LENDING AGENCY:** I hereby affirm under penalty of perjury that there is a construction lending agency for the performance of the work for which this permit is issued (Sec 3097, Civ. C).

Lender's Name \_\_\_\_\_ Lender's Address \_\_\_\_\_

**LICENSED CONTRACTORS DECLARATION:** I hereby affirm under penalty of perjury that I am licensed under provisions of Chapter 9 (commencing with section 7000) of Division 3 of the Business and Professions Code and my license is in full force and effect.

License Class \_\_\_\_\_ License Number \_\_\_\_\_ Date \_\_\_\_\_ Contractor Signature \_\_\_\_\_

**OWNER-BUILDER DECLARATION:** I hereby affirm under penalty of perjury that I am exempt from the contractors License Law for the following reason (Sec. 7031.5, Business and Professions Code; any city or county which requires a permit to construct, alter, improve, demolish, or repair any structure, prior to its issuance, also requires the applicant for such permit to file a signed statement that he or she is licensed pursuant to the provisions of the Contractors License Law (Chapter 9 (commencing with Section 7000) of Division 3 of the Business and Professions Code) or that he or she is exempt therefrom and the basis for the alleged exemption. Any violation of Section 7031.5 by any applicant for a permit subjects the applicant to a civil penalty of not more than five hundred dollars (\$500.00).

has I, as a owner of the property, or my employees with wages as their sole compensation, will do the work, and the structure is not intended or offered for sale (Sec. 7044, Business and Professional Code: The Contractors License Law does not apply to an owner of property who builds or improves thereon, and who does such work himself or herself or through his/her own employees, provided that such improvements are not intended or offered for sale. If, however, the building or improvement is sold within one year of completion, the owner-builder will have the burden of proving that he/she did not build or improve for the purpose of sale.)

\_\_\_\_ I, as owner of the property, am exclusively contracting with licensed contractors to construct the project (Sec. 7044, Business and Professions Code: The Contractors License Law does not apply to an owner of property who builds or improves thereon, and who contracts for such projects with a contractor(s) licensed pursuant to the Contractors License Law)

I am exempt under Sec. \_\_\_\_\_ B & PC for this reason: \_\_\_\_\_  
Date 6/19/01 Owner Signature [Signature]

**IN ISSUING THIS BUILDING PERMIT,** the applicant represents, and the city relies on the representation of the applicant, that the applicant verified all measurements and locations shown on the application or accompanying drawings and that the improvement to be constructed does not violate any law or private agreement relating to permissible or prohibited locations for such improvements. This building ~~is not subject to any law or private agreement relating to location of any improvement or the violation of any private agreement relating to location of improvements.~~

I certify that I have read this application and state that all information is correct. I agree to comply with all city and county ordinances and state laws relating to building construction and hereby authorize representative(s) of this city to enter upon the above mentioned property for inspection purposes.  
Date 6/19/01 Applicant/Agent Signature [Signature]

**WORKER'S COMPENSATION DECLARATION:** I hereby affirm under penalty of perjury one of the following declarations:  
\_\_\_\_ I have and will maintain a certificate of consent to self-insure for workers' compensation as provided for by Section 3700 of the Labor Code, for the performance of work for which the permit is issued

\_\_\_\_ I have and will maintain workers' compensation insurance, as required by Section 3700 of the Labor Code, for the performance of the work for which this permit is issued. My workers' compensation insurance carrier and policy number are:

Carrier \_\_\_\_\_ Policy Number \_\_\_\_\_ Exp Date \_\_\_\_\_

has (This section need not be completed if the permit is for \$100 or less) I certify that in the performance of the work for which this permit is issued, I shall not employ any person in any manner so as to become subject to the workers' compensation laws of California and agree that if I should become subject to the workers' compensation provisions of Section 3700 of the Labor Code, I shall forthwith comply with those provisions.

Date 6/19/01 Applicant Signature [Signature]


**WARNING: FAILURE TO SECURE WORKER'S COMPENSATION COVERAGE IS UNLAWFUL AND SHALL SUBJECT AN EMPLOYER TO CRIMINAL PENALTIES AND CIVIL FINES UP TO ONE HUNDRED THOUSAND DOLLARS (\$100,000) IN ADDITION TO THE COST OF COMPENSATION, DAMAGES AS PROVIDED FOR IN SECTION 3706 OF THE LABOR CODE, INTEREST AND ATTORNEY'S FEE.**

**THIS PERMIT SHALL EXPIRE BY LIMITATION IF WORK IS NOT COMMENCED WITHIN 180 DAYS.**

# Fountainhead Christian Center • Plan For Fireworks Stand Lighting System

Location:  3291 Truxel Rd. (Albertsons Shopping Center Parking Lot) [or]  1587 W. El Camino Ave. (Longs Drugs Shopping Center Parking Lot)

Sections 1a, 1b, & 1c mounted to ceiling inside stand

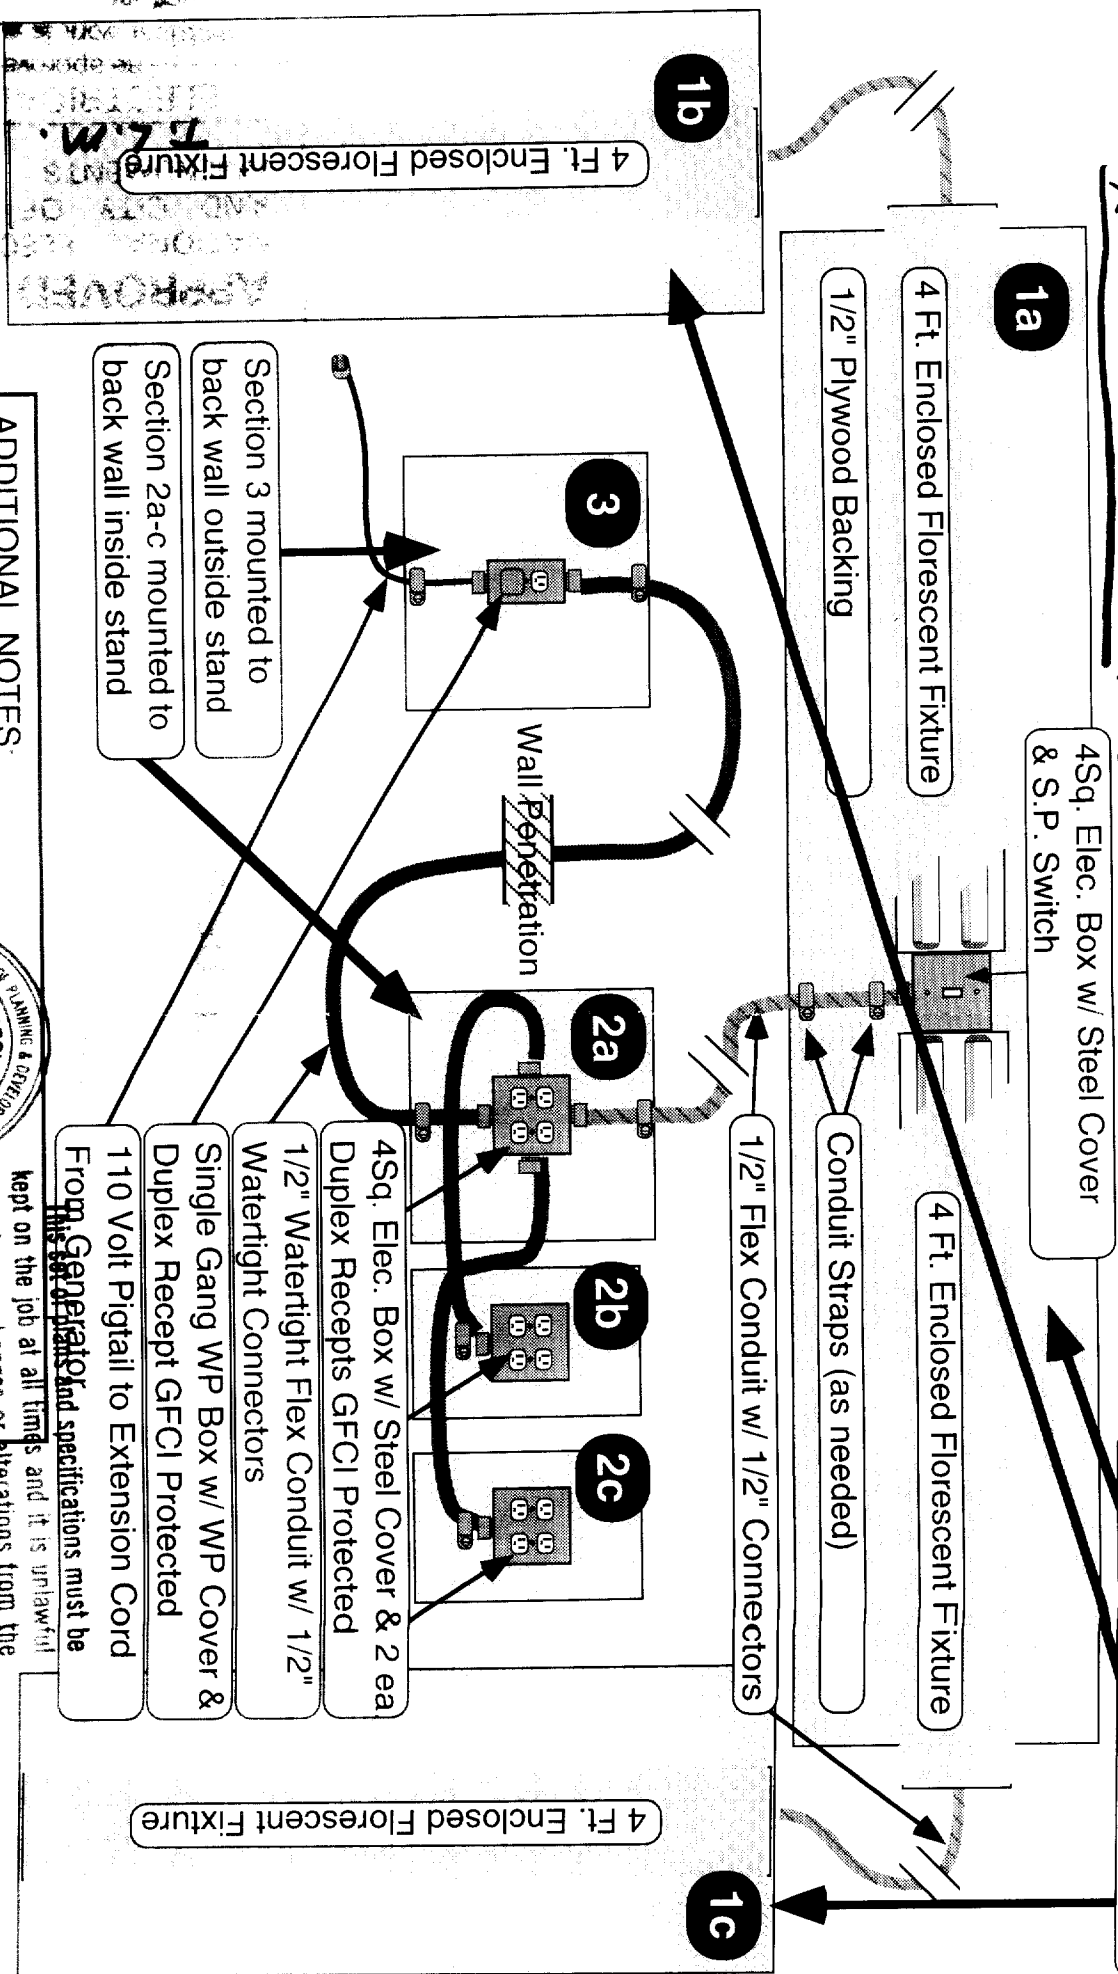


Section 3 mounted to back wall outside stand

Section 2a-c mounted to back wall inside stand

- 4 Sq. Elec. Box w/ Steel Cover & 2 ea Duplex Recepts GFCI Protected
- 1/2" Watertight Flex Conduit w/ 1/2" Watertight Connectors
- Single Gang WP Box w/ WP Cover & Duplex Recept GFCI Protected
- 110 Volt Pigtail to Extension Cord

**ADDITIONAL NOTES:**

- All wiring is GFCI protected
- SO cord may be substituted for flex conduit
- #14 AWG copper wire used throughout
- #14 green or bare continuous ground conductor shall be held to boxes
- No extension cords permitted in stand
- Generator w/ 15 amp circuit breaker located 50' from stand

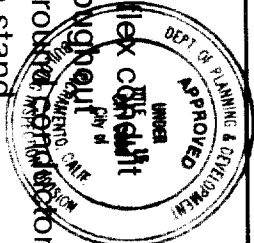

kept on the job at all times and it is unlawful to make any changes or alterations from the same without written permission from the Building Inspection Division. The approval of this plan and specifications shall not be held to permit or approve any violation of any city ordinance.

Fountainhead Christian Center  
 Pastor Mike Stipech  
 1100 North Freeway Blvd.  
 San Antonio, CA 95834  
 Office (916) 924-7001  
 Home (916) 649-0403

6-19-2001  
 1996