


# DEL PASO HEIGHTS ASSESSMENT DISTRICT NO. 3

CITY OF SACRAMENTO      SHEET 1 OF 1 SHEET      CALIFORNIA

RANCHO DEL PASO  
14 BM 5  
63

MOGAN

MEADOW  
18 BM 43

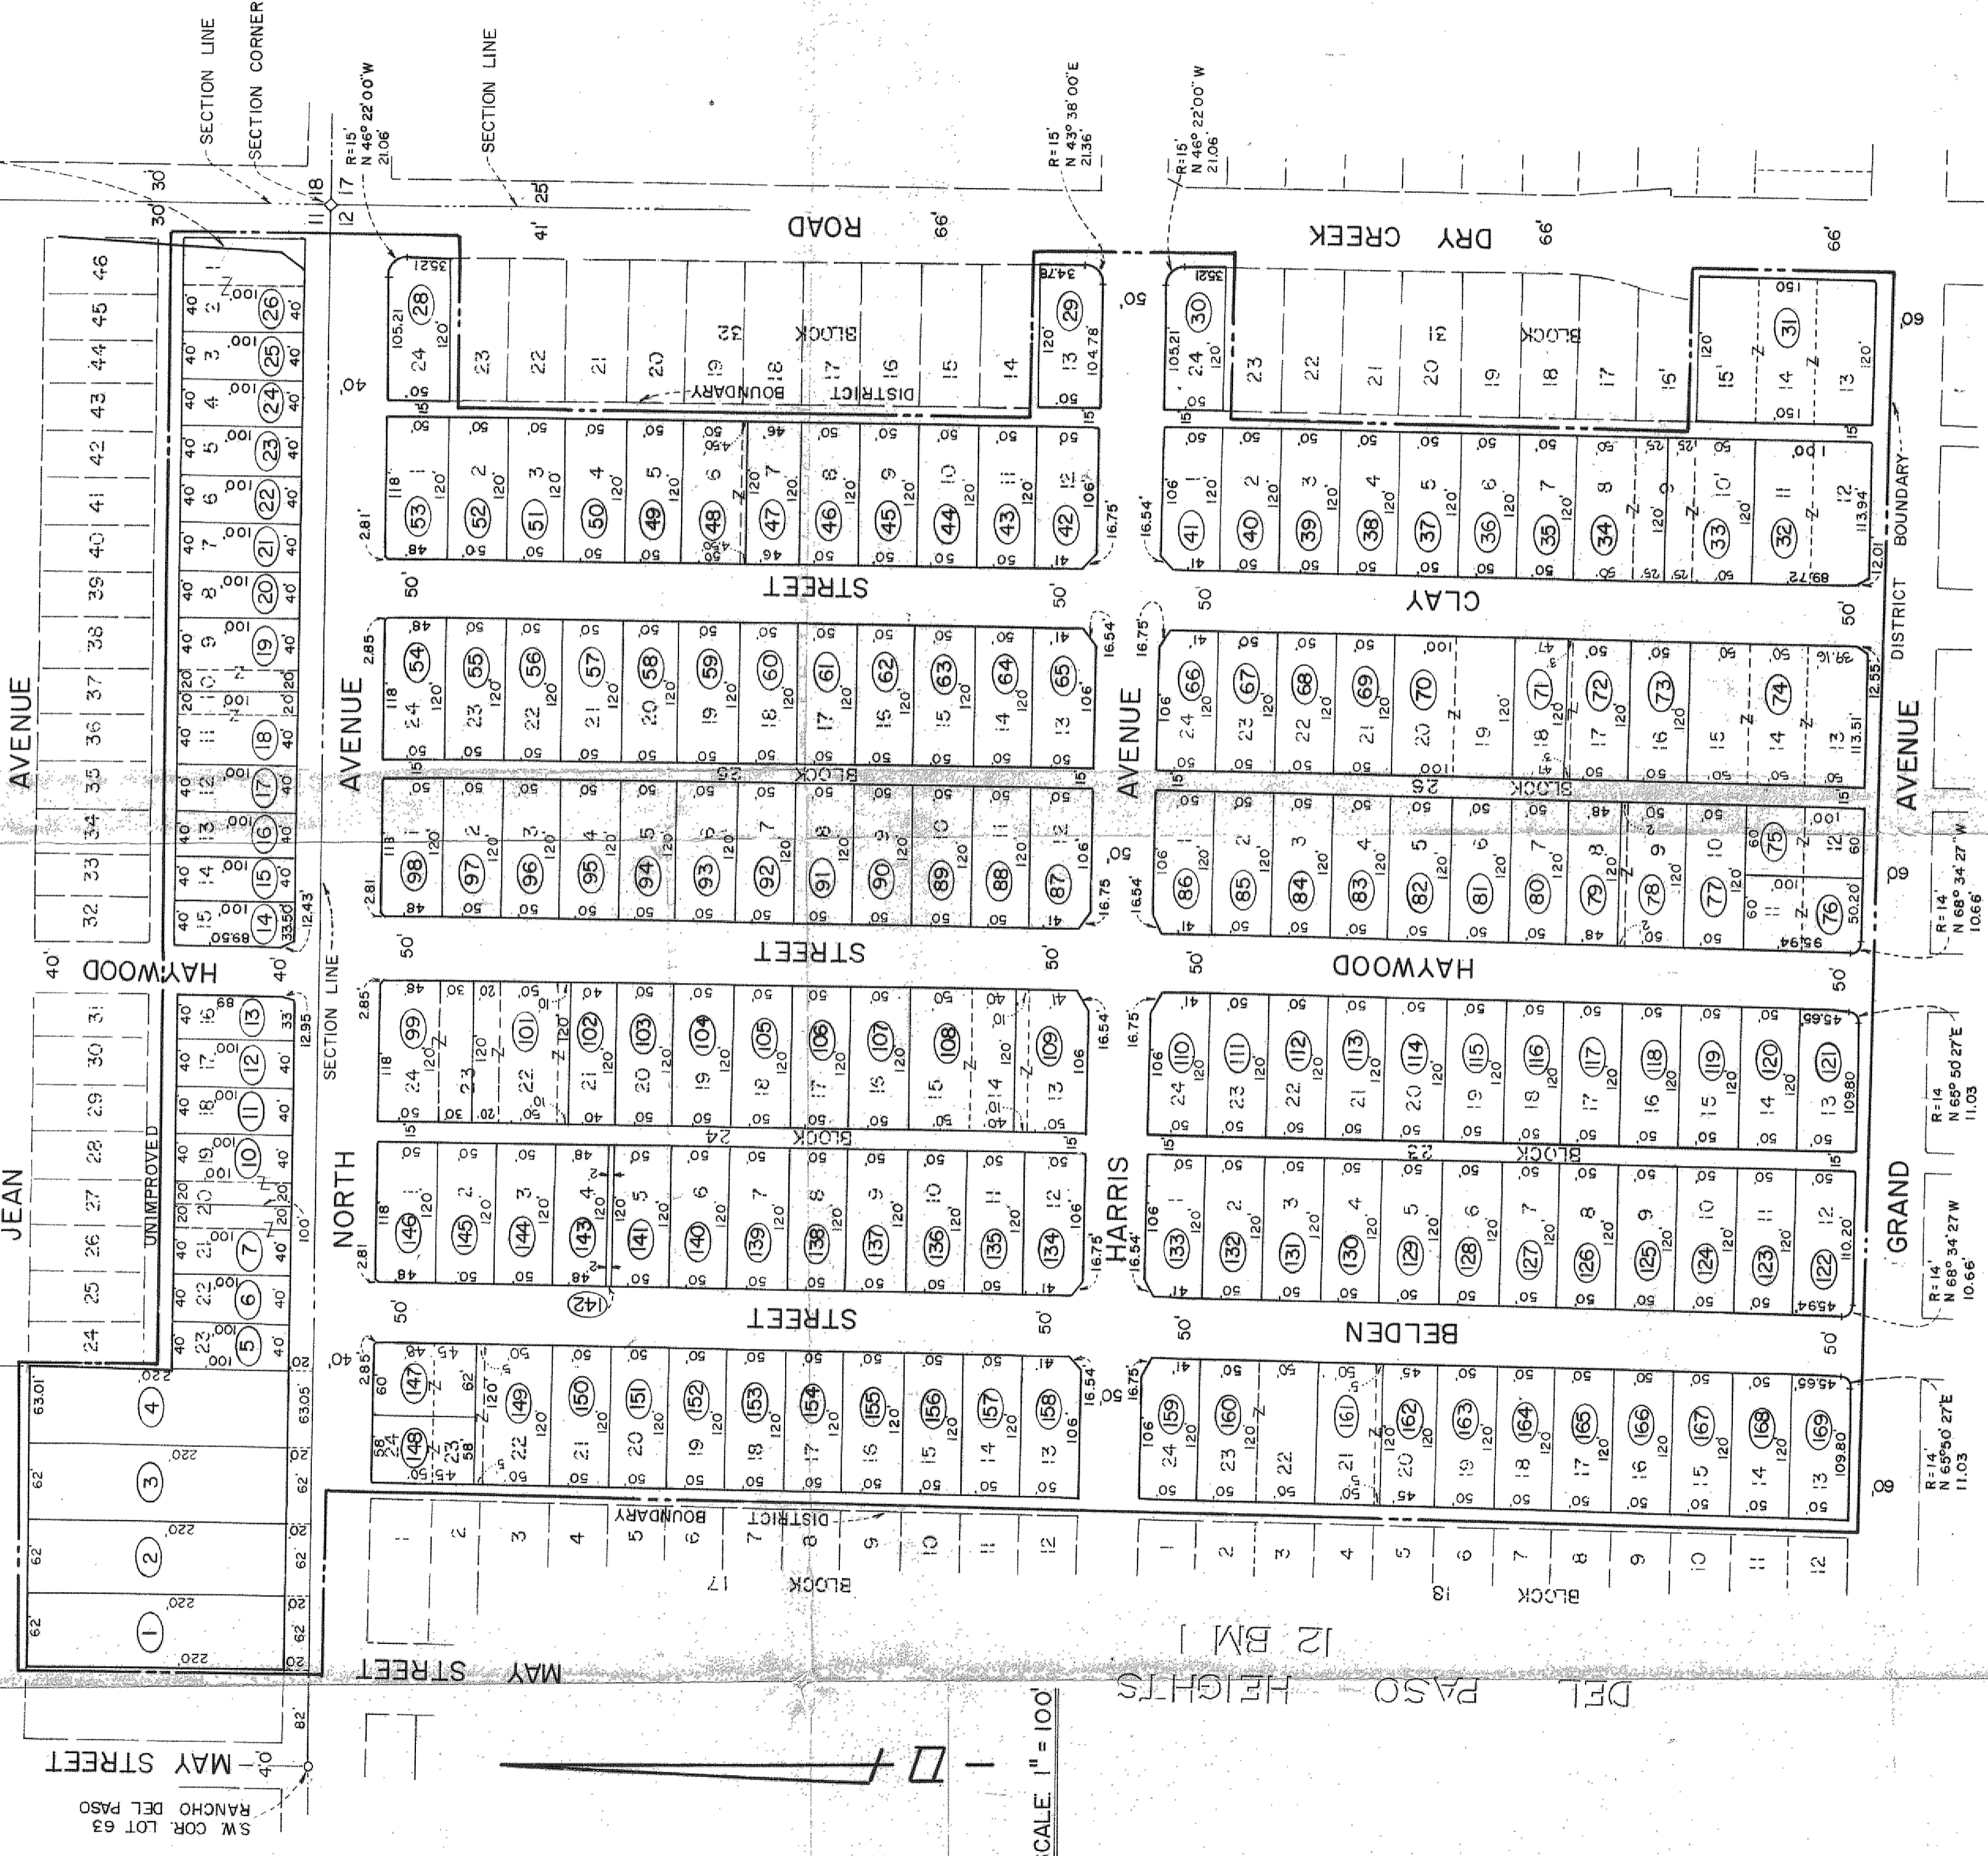

SW COR LOT 63  
RANCHO DEL PASO  
MAY STREET  
4.0'

UNIMPROVED  
JEAN STREET  
4.0'

HAYWOOD STREET  
4.0'

AVENUE  
4.0'

SEE DETAIL  
SECTION LINE  
SECTION CORNER

SCALE: 1" = 100'

- LEGEND:**
- ASSESSMENT DISTRICT BOUNDARY
  - 30 ASSESSMENT PARCEL NUMBER
  - 15 SUBDIVISION LOT NUMBER

26

790001