

OFFICE COPY
THIS IS A 2 PART FORM
WRITE ON A FIRM SURFACE

USE BLACK INK BALL POINT PEN — PRESS FIRMLY
SIGN PERMIT APPLICATION
 INSP. AREA 2022964-7559
 1CS

CONSTRUCTION LENDING AGENCY

I hereby affirm under penalty of perjury that there is a construction lending agency for the performance of the work for which this permit is issued (Sec. 3097, CIV.C).

Lenders Name _____
 Lenders Address _____

LICENSED CONTRACTORS DECLARATION

I hereby affirm under penalty of perjury that I am licensed under provisions of Chapter 9 (commencing with Section 7000) of Division 3 of the Business and Professions Code and my license is in full force and effect.

License Class C-10 Lic. Number 303019
 Date 5/3/99 Contractor Carl Cook
 (Signature)

OWNER - BUILDER DECLARATION

I hereby affirm under penalty of perjury that I am exempt from the Contractors License Law for the following reason (Sec. 7031.5, Business and Professions Code: Any city or county which requires a permit to construct, alter, improve, demolish, or repair any structure, prior to its issuance, also requires the applicant for such permit to file a signed statement that he or she is licensed pursuant to the provisions of the Contractors License Law (Chapter 9 (commencing with Section 7000) of Division 8 of the Business and Professions Code) or that he or she is exempt therefrom and the basis for the alleged exemption. Any violation of Section 7031.5 by any applicant for a permit subjects the applicant to a civil penalty of not more than five hundred dollars (\$500.00):

I, as owner of the property, or my employees with wages as their sole compensation, will do the work and the structure is not intended or offered for sale (Sec. 7044, Business and Professions Code). The Contractors License Law does not apply to an owner of property who builds or improves thereon and who contracts for such projects with a contractor(s) licensed pursuant to the Contractors License Law).

I am exempt under Sec. _____ B & P C for this reason _____

Date _____ (Owner) Signature: _____



I certify that I have read this application and state that all information is correct. I agree to comply with all city and county ordinances and state laws relating to building construction and hereby authorize representative of the City to enter upon the above mentioned property for inspection purposes.
 Date 5/3/99 Signature of Applicant or Agent Carl Cook

SITE ADDRESS

1211 K St.

ASSESSOR PARCEL NO. 006 - 0111-012 PERMIT NO. 9904688
 NAME OF APPLICANT _____ ADDRESS _____ ZIP CODE _____ PHONE NO. _____

LICENSED CONTRACTOR Pacific Neon ADDRESS P.O. Box 15100
 BUSINESS OWNER IMAX Sacramento 1211 K St. ZIP CODE 95851 PHONE NO. 927 0527

SIGN INFORMATION

- ATTACHED INTERIOR / ELECT SINGLE FACED
 ILLUMINATED NON-ILLUMINATED BILLBOARD / SUBDIVISION
 INDIVIDUAL LETTERS PAINTED ON BUILDING LOGO
 METAL POLE DOUBLE FACED
 PLASTIC MONUMENT VINYL/GATOR FOAM
 WOODEN PROJECTING REFACE

SIGN COPY IMAX THEATRE

(A) HEIGHT 6' (B) LENGTH 18'-9"
 (A X B) SIGN AREA 112.5
 POLE SIZE _____ FOOTING SIZE _____
 STREET FRONTAGE (FT) 2
 OCCUPANCY FRONTAGE (FT) 116'

CITY OF SACRAMENTO PERMIT SERVICES
BUILDING INSPECTION DIVISION 264-7619

WORKERS COMPENSATION DECLARATION

I hereby affirm under penalty of perjury one of the following declarations:

I have and will maintain a certificate of consent to self insure for workers' compensation as provided for by Section 3700 of the Labor Code for the performance of work for which the permit is issued.

I have and will maintain workers' compensation insurance, as required by Section 3700 of the Labor Code for the performance of the work for which this permit is issued. My workers' compensation insurance, rating and policy number are:
 Carrier State Fund
 Policy Number 478-99

This section need not be completed if the permit is for one hundred dollars (\$100) or less. I certify that in the performance of the work for which this permit is issued, I shall not employ any person in any manner so as to become subject to the workers' compensation laws of California and agree that if I should become subject to the workers' compensation provisions of Section 3700 of the Labor Code, I shall forthwith comply with those provisions.

Date 5/3/99 Applicant Signature: Carl Cook

OTHER COMMENTS: _____
 DATE: _____

FINAL INSPECTIONS	DATE	AMOUNT
BUILDING INSPECTOR <u>VB</u>	DATE <u>10-2-88</u>	
UTILITY INSPECTOR <u>WJ</u>	DATE <u>10-3-88</u>	
SIGN INSPEC FOR _____	DATE _____	RECEIVED _____
OTHER _____	DATE _____	AMOUNT _____
<p>SIGN PERMIT FOR: _____ DATE: <u>5/3/99</u> AMOUNT: <u>3500</u></p> <p>OTHER: _____ DATE: _____ AMOUNT: _____</p>		
<p>TOTAL FEES \$</p>		

THIS PERMIT SHALL EXPIRE BY LIMITATION IF WORK AUTHORIZED IS NOT COMMENCED WITHIN 180 DAYS.

CONSTRUCTION LENDING AGENCY

I hereby affirm under penalty of perjury that there is a construction lending agency for the performance of the work for which this permit is issued (Sec. 3097, Civ. C).

Lenders Name _____
 Lenders Address _____

LICENSED CONTRACTORS DECLARATION

I hereby affirm under penalty of perjury that I am licensed under provisions of Chapter 9 (commencing with Section 7000) of Division 3 of the Business and Professions Code and my license is in full force and effect.

License Class C-10 Lic. Number 303019
 Date 5/3/99 Contractor Paul Cook
 (Signature)

OWNER - BUILDER DECLARATION

I hereby affirm under penalty of perjury that I am exempt from the Contractors License Law for the following reason (Sec. 7031.5, Business and Professions Code: Any city or structure which requires a permit to construct, alter, improve, demolish, or repair any structure, prior to its issuance, also requires the applicant for such permit to file a signed statement that he or she is licensed pursuant to the provisions of the Contractors License Law (Chapter 9 (commencing with Section 7000) of Division 8 of the Business and Professions Code) or that he or she is exempt therefrom and the basis for the alleged exemption. Any violation of Section 7031.5 by any applicant for a permit subjects the applicant to a civil penalty of not more than five hundred dollars (\$500.00).

I, as owner of the property or my employees with wages as their sole compensation, will do the work, and the structure is not intended or offered for sale (Sec. 7044, Business and Professions Code). The Contractors License Law does not apply to an owner of property who builds or improves thereon, and who does such work himself or herself or through his or her own employees, provided that such improvements are not intended or offered for sale. If, however, the building or improvement is sold within one year of completion, the owner-builder will have the burden of proving that he or she did not build or improve for the purpose of sale.

I, as owner of the property, am exclusively contracting with licensed contractors to construct the project (Sec. 7044, Business and Professions Code). The Contractors License Law does not apply to an owner of property who builds or improves thereon, and who contracts for such projects with a contractor(s) licensed pursuant to the Contractors License Law.

I am exempt under Sec. _____ B & P C for this reason _____

Date _____ Owner _____ Signature _____

In issuing this building permit, the applicant represents, and the City relies on the representation of the applicant, that the applicant verified all measurements and locations shown on the application or accompanying drawings, and that the improvements to be constructed does not violate any law or private agreement relating to permissible or prohibited locations for such improvement. 

I certify that I have read this application and state that all information is correct. I agree to comply with all city and county ordinances and state laws relating to building construction and hereby authorize representative of the City to enter upon the aforementioned property for inspecting purposes.

Date 5/3/99 Signature of Applicant or Agent Paul Cook

SITE ADDRESS

1211 K St.

SUITE

INSR. AREA
1CS

ASSESSOR PARCEL NO. 006-0111-012

PERMIT NO. 9904702

NAME OF APPLICANT

ADDRESS

ZIP CODE

PHONE NO.

LICENSED CONTRACTOR

PO. BOX 15100

Pacific Neon

Sac

95851

9270527

BUSINESS OWNER

Imax

SIGN INFORMATION

- | | | |
|---|--|--|
| <input checked="" type="checkbox"/> ARCHED | <input type="checkbox"/> INTERIOR / ELECT. | <input type="checkbox"/> SINGLE FACED |
| <input checked="" type="checkbox"/> ILLUMINATED | <input type="checkbox"/> NON-ILLUMINATED | <input type="checkbox"/> BILLBOARD / SUBDIVISION |
| <input type="checkbox"/> INDIVIDUAL LETTERS | <input type="checkbox"/> PAINTED ON BUILDING | <input type="checkbox"/> LOGO |
| <input type="checkbox"/> METAL | <input type="checkbox"/> POLE | <input type="checkbox"/> DOUBLE FACED |
| <input type="checkbox"/> PLASTIC | <input type="checkbox"/> MONUMENT | <input type="checkbox"/> VINYL/GATOR FOAM |
| <input type="checkbox"/> WOODEN | <input type="checkbox"/> PROJECTING | <input type="checkbox"/> RE-FACE |

SIGN COPY

Imax THEATRE

OFFICE USE ONLY

CITY OF SACRAMENTO PERMIT SERVICES
 BUILDING INSPECTION DIVISION 264-7619

C-3

WORKER'S COMPENSATION DECLARATION

I hereby affirm under penalty of perjury one of the following declarations:

I have and will maintain a certificate of consent to self-insure for workers compensation as provided for by Section 3700 of the Labor Code, for the performance of work for which the permit is issued.

I have and will maintain worker's compensation insurance as required by Section 3700 of the Labor Code for the performance of the work for which this permit is issued. My workers' compensation insurance carrier and policy number are:

Carrier State Fund

Policy Number 478-99

This section need not be completed if the permit is for one hundred dollars (\$100) or less. I certify that in the performance of the work for which this permit is issued, I shall not employ any person in any manner so as to become subject to the workers' compensation laws of California and agree that if I should become subject to the workers' compensation provisions of Section 3700 of the Labor Code I shall forthwith comply with those provisions.

Date 5/3/99 Applicant

Signature Paul Cook

THIS PERMIT SHALL EXPIRE BY LIMITATION IF WORK AUTHORIZED IS NOT COMMENCED WITHIN 180 DAYS.

(A) HEIGHT	<u>8'</u>	(B) LENGTH	<u>27'-5"</u>
(A X B) SIGN AREA	<u>194</u>	FOOTING SIZE	<u>216</u>
POLE SIZE		STREET FRONTAGE (FT)	<u>116'</u>
OCCUPANCY FRONTAGE (FT)		OFFICE USE ONLY	
ENGINEERING REQUIRED?	YES <input checked="" type="checkbox"/> NO <input type="checkbox"/>	DESIGN REVIEW REQUIRED?	YES <input checked="" type="checkbox"/> NO <input type="checkbox"/>
SPECIAL PERMIT REQUIRED?	YES <input type="checkbox"/> NO <input checked="" type="checkbox"/>	VARIANCE REQUIRED?	YES <input type="checkbox"/> NO <input checked="" type="checkbox"/>
LOCATED IN P.L.D.?	YES <input type="checkbox"/> NO <input checked="" type="checkbox"/>	SIGN VALUATION	<u>Attack illa</u>
APPROVED BY	<u>Paul Cook</u>	DATE	<u>10-2-99</u>
BUILDING INSPECTOR	<u>Paul Cook</u>	ELECTRICAL INSPECTOR	<u>Paul Cook</u>
NON-RESIDENTIAL PLANNING AND DEVELOPMENT SERVICES			
SIGN APPLICATION FEE	<u>5/3/99</u>	DATE	<u>05-03</u>
OTHER		TOTAL FEES	\$

THIS IS A 2 PART FORM
WRITE ON A FIRM SURFACE

USE BLACK INK BALL POINT PEN — PRESS FIRMLY
SIGN PERMIT APPLICATION

CONSTRUCTION LENDING AGENCY

SITE ADDRESS

SUITE

NSP AREA

I hereby affirm under penalty of perjury that there is a construction lending agency for the performance of the work for which this permit is issued (Sec. 30997, Civ.C.).

Lenders Name _____
Lenders Address _____

LICENSED CONTRACTORS DECLARATION

I hereby affirm under penalty of perjury that I am licensed under provisions of Chapter 9 (commencing with Section 7000) of Division 3 of the Business and Professions Code and my license is in full force and effect.

License Class C-10 Lic. Number 303019
Date 5/3/99 Contractor Carl Cook
(Signature)

OWNER - BUILDER DECLARATION

I hereby affirm under penalty of perjury that I am exempt from the Contractors License Law for the following reason (Sec. 7031.5, Business and Professions Code: Any city or county which requires a permit to construct, alter, improve, demolish, or repair any structure, prior to its issuance, also requires the applicant for such permit to file a signed statement that he or she is licensed pursuant to the provisions of the Contractors License Law (Chapter 9 (commencing with Section 7000) of Division 8 of the Business and Professions Code) or that he or she is exempt therefrom and the basis for the alleged exemption. Any violation of Section 7031.5 by any applicant for a permit subjects the applicant to a civil penalty of not more than five hundred dollars (\$500.00)).

I, as owner of the property, or my employees with wages as their sole compensation, will do the work, and the structure is not intended or offered for sale (Sec. 7044, Business and Professions Code. The Contractors License Law does not apply to an owner of property who builds or improves thereon, and who contracts for such projects with a contractor(s) licensed pursuant to the Contractors License Law).

I, as owner of the property, am exclusively contracting with licensed contractors to construct the project (Sec. 7044, Business and Professions Code. The Contractors License Law does not apply to an owner of property who builds or improves thereon, and who contracts for such projects with a contractor(s) licensed pursuant to the Contractors License Law).

I am exempt under Sec. _____ B.N.P.C. for this reason _____

Date _____ Owner Signature _____

In issuing this building permit the applicant represents and the City acting on the representation of the applicant that the applicant verified all measurements and locations shown on the application, or accompanying drawings, and that the improvement to be constructed does not violate any law or private agreement relating to permissible or prohibited locations for such improvements. This building permit does not address the need for a separate engineering, geotechnical or other permit required for construction of the improvement.

I certify that I have read this application and state that all information is correct. I agree to comply with all city and county ordinances and state laws relating to building construction and hereby authorize representative of this city to enter upon the aforementioned property for inspection purposes.

Date 5/3/99 Signature of Applicant or Agent Carl Cook

1211 K St.

103

ASSESSOR PARCEL NO. 086-0111-012

PERMIT NO. 9504699

NAME OF APPLICANT

ADDRESS

ZIP CODE

PHONE NO.

LICENSED CONTRACTOR Pacific Neon

P.O. Box 15/100 Sac

95851

9270527

BUSINESS OWNER IMAX

SIGN INFORMATION

- ATTACHED
- ILLUMINATED
- METAL
- PLASTIC
- WOODEN
- INTERIOR / ELECT.
- NON-ILLUMINATED
- PAINTED ON BUILDING
- MONUMENT
- PROTECTING
- SINGLE FACED
- BILLBOARD / SUBDIVISION
- LOGO
- DOUBLE FACED
- VINYL/GATOR FOAM
- RE-FACE

SIGN COPY IMAX THEATRE

C-3

CITY OF SACRAMENTO PERMIT SERVICES
BUILDING INSPECTION DIVISION 264-7619

WORKER'S COMPENSATION DECLARATION

I hereby affirm under penalty of perjury one of the following declarations:

I have and will maintain a certificate of consent to self-insure for workers compensation as provided for by Section 3700 of the Labor Code for the performance of work for which the permit is issued.

I have and will maintain workers compensation insurance as required by Section 3700 of the Labor Code for the performance of the work for which this permit is issued. My workers' compensation insurance carrier and policy number are: State Fund

Current Policy Number: 478-99

This section need not be completed if the permit is for one hundred dollar (\$100) or less. I certify that on the performance of the work for which this permit is issued, I shall not employ any person in any manner so as to become subject to the workers' compensation laws of California and agree that if I should become subject to the workers' compensation provisions of Section 3700 of the Labor Code, I shall forthwith comply with those provisions.


Date 5/3/99 Applicant Signature Carl Cook

DESIGN REVIEW REQUIRED?	YES <input checked="" type="checkbox"/> NO <input type="checkbox"/>	APPROVED BY	<u>VR</u>
SPECIAL PERMIT REQUIRED?	YES <input checked="" type="checkbox"/> NO <input type="checkbox"/>	DATE	<u>5/3/99</u>
VARIANCE REQUIRED?	YES <input type="checkbox"/> NO <input checked="" type="checkbox"/>	DATE	<u>10-23-99</u>
LOCATED IN P.D.?	YES <input checked="" type="checkbox"/> NO <input type="checkbox"/> WHICH P.D.?	DATE	<u>10-23-99</u>
ENGINEERING REQUIRED?	YES <input checked="" type="checkbox"/> NO <input type="checkbox"/>	DATE	<u>10-23-99</u>
PERMIT REVIEW REQUIRED?	YES <input checked="" type="checkbox"/> NO <input type="checkbox"/>	DATE	<u>10-23-99</u>

THIS PERMIT SHALL EXPIRE BY LIMITATION IF WORK AUTHORIZED IS NOT COMMENCED WITHIN 180 DAYS.

SITE PLAN

SCALE: NONE

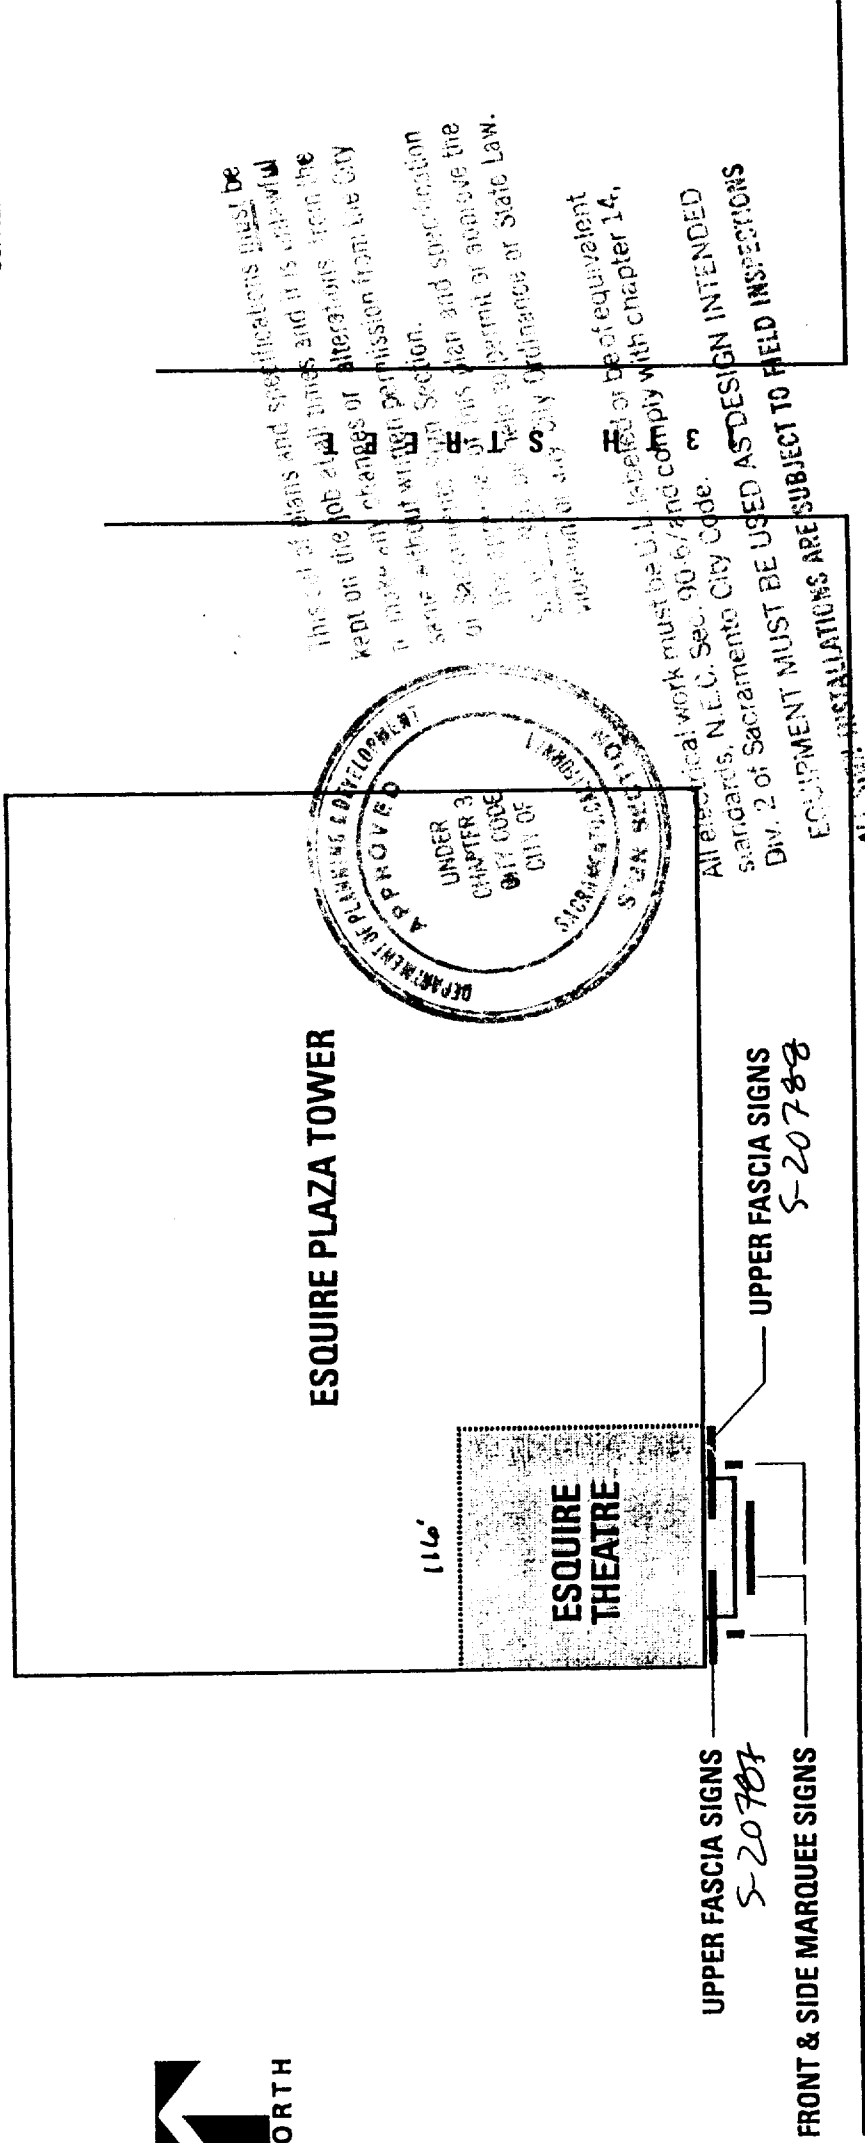

FILE COPY
Transvalosa & Sullivan SINCE 1946

PacificNeonCompany

SITE PLAN

DATE: 15 MAR 99 / REV 6 APR 99
ALL DESIGNS, CONCEPTS, AND WRITTEN MATERIALS ARE CONFIDENTIAL AND ARE THE SOLE EXCLUSIVE PROPERTY OF PACIFIC NEON COMPANY. NO PORTION OF THIS INFORMATION MAY BE DISCLOSED OR USED FOR ANY PURPOSE WITHOUT PRIOR WRITTEN CONSENT OF PACIFIC NEON COMPANY. ILLUSTRATIONS DEPICT CONCEPTS ONLY AND IS NOT INTENDED FOR FABRICATION. ©1999

1571 SUICA AVE., SACRAMENTO, CA 95815 - 916. 927.8527 FAX 916. 927.2414

EAST BUILDING FASCIA

**CURVED BACKGROUND
PLAN VIEW**

SCALE: 1/4" = 1'-0"

SPECIFICATIONS:
FABRICATE AND INSTALL ONE (1) SET
OF INTERNALLY ILLUMINATED
CHANNEL LETTERS

STRUCTURE:
STEEL STRUCTURE (BY OTHERS)
REFER TO ENGINEERING
SPECIFICATIONS AND DRAWINGS


LETTERS:
ALUMINUM RETURNS AND TRIMCAP
CONSTRUCTION WITH ACRYLIC FACES

"IMAX" - 211-1 SG ACRYLITE,
RETURNS AND TRIMCAP TO MATCH

"THEATRE" - 605-0 GP ACRYLITE
FACES, RETURNS AND TRIMCAP TO
MATCH

ILLUMINATION:
"IMAX" - CLEARED NEON AS
REQUIRED

"THEATRE" - BLUE NEON AS
REQUIRED

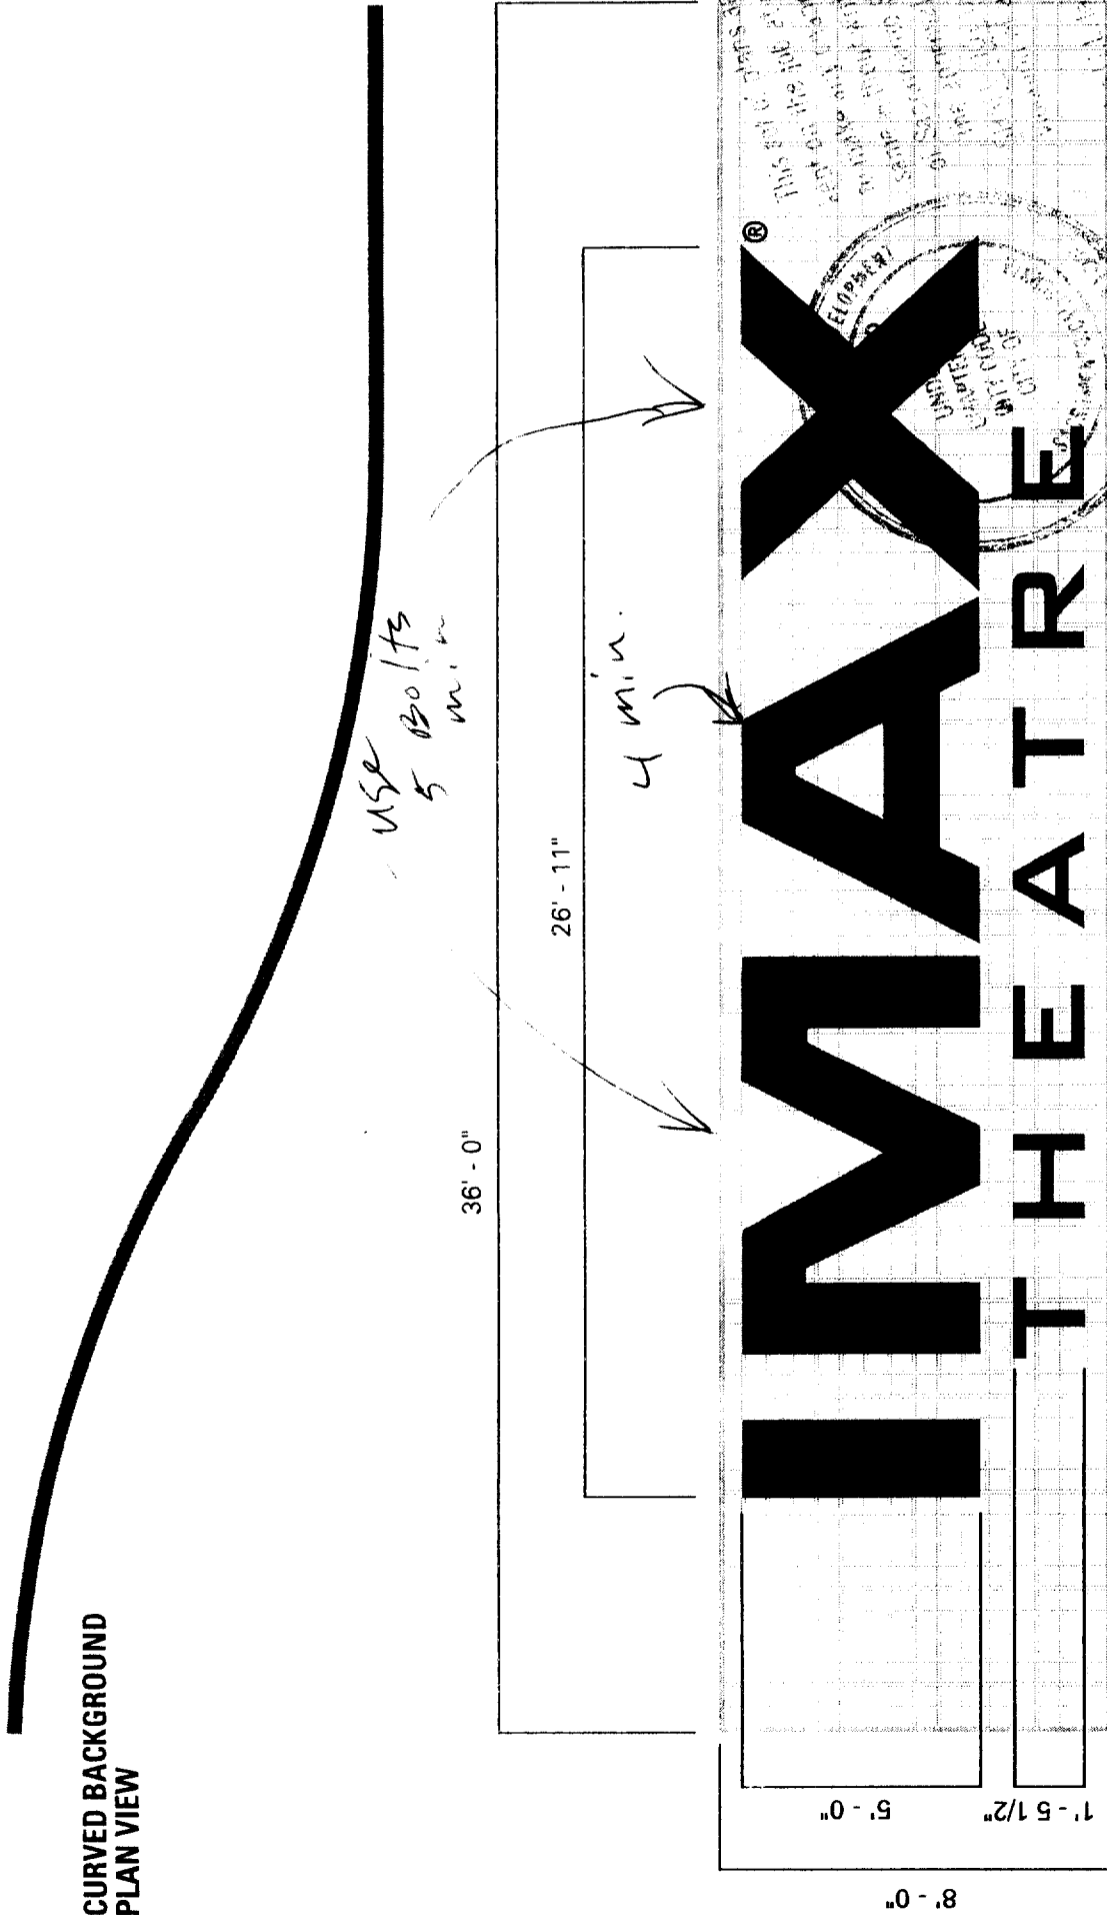

ALL SIGN FABRICATIONS ARE SUBJECT TO FIELD INSPECTIONS
EQUIPMENT LIST TO BE USED TO SECTION INDENTIFICATIONS
PACIFIC NEON COMPANY
1576 SILICA AVE., SACRAMENTO, CA 95815
TEL: 916.927.0527 FAX: 916.927.2414

Innovation & Solutions SINCE 1946
PacificNeonCompany

NORTH ELEVATION / "IMAX" UPPER MARQUEE (A)

DATE: 15 MAR 99 / REV 6 APR 99 / REV 6 MAY 99
ALL DESIGNS, CONCEPTS, AND WRITTEN MATERIALS ARE CONFIDENTIAL AND ARE THE SOLE EXCLUSIVE PROPERTY OF PACIFIC NEON COMPANY. NO PORTION OF THIS INFORMATION MAY BE DISCLOSED OR USED FOR ANY PURPOSE WITHOUT PRIOR WRITTEN CONSENT OF PACIFIC NEON COMPANY. ILLUSTRATION(S) DEPICTS CONCEPTS ONLY AND IS NOT INTENDED FOR FABRICATION. ©1999

EAST BUILDING FASCIA

CURVED BACKGROUND
PLAN VIEW

SCALE: 1/4" = 1'-0"

SPECIFICATIONS:
FABRICATE AND INSTALL ONE (1) SET
OF INTERNALLY ILLUMINATED
CHANNEL LETTERS

STRUCTURE:
STEEL STRUCTURE (BY OTHERS)
REFER TO ENGINEERING
SPECIFICATIONS AND DRAWINGS


LETTERS/ELLIPSE:
ALUMINUM RETURNS AND TRIMCAP
CONSTRUCTION WITH ACRYLIC FACES

"IMAX" - 211-1 SG ACRYLITE
RETURNS AND TRIMCAP TO MATCH

"THEATRE" - 605-0 GP ACRYLITE
FACES, RETURNS AND TRIMCAP TO
MATCH

ILLUMINATION:
"IMAX" - CLEAR RED NEON AS
REQUIRED

"THEATRE" - BLUE NEON AS
REQUIRED

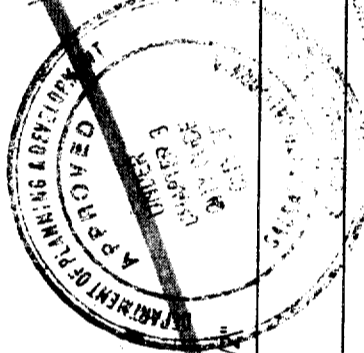





8 - 0

NORTH ELEVATION / "IMAX" UPPER MARQUEE (B)

DATE: 15 MAY 99 / REV 6 APR 99 / REV 6 MAY 99

ALL DESIGNS, DIMENSIONS, AND WRITTEN MATERIALS ARE CONFIDENTIAL AND ARE THE SOLE EXCLUSIVE PROPERTY OF PACIFIC NEON COMPANY. NO PORTION OF THIS INFORMATION MAY BE DISCLOSED OR USED FOR ANY PURPOSE WITHOUT PRIOR WRITTEN CONSENT OF PACIFIC NEON COMPANY. ILLUSTRATION(S) DEPICTS CONCEPTS ONLY AND IS NOT INTENDED FOR FABRICATION. © 1999

Innovation & Solutions SINCE 1946

PacificNeonCompany

1578 SILICA AVE., SACRAMENTO, CA 95815 - 916.927.8527 FAX 916.927.2414




Typical Self Contained Letter Installation

ILLUSTRATED SELF CONTAINED LETTER

SECTION DETAIL AT LEFT REPRESENTS A TYPICAL NEON ILLUMINATED SELF CONTAINED LETTER INSTALLATION.

WALL MATERIAL AND/OR ELECTRICAL ACCESS MAY DIFFER FROM ILLUSTRATION

PLEASE REFER TO ENCLOSED DETAILS, ORIGINAL ARCHITECTURAL INFORMATION OR FIELD VERIFICATION FOR ACTUAL ON SITE WORKING CONDITIONS.

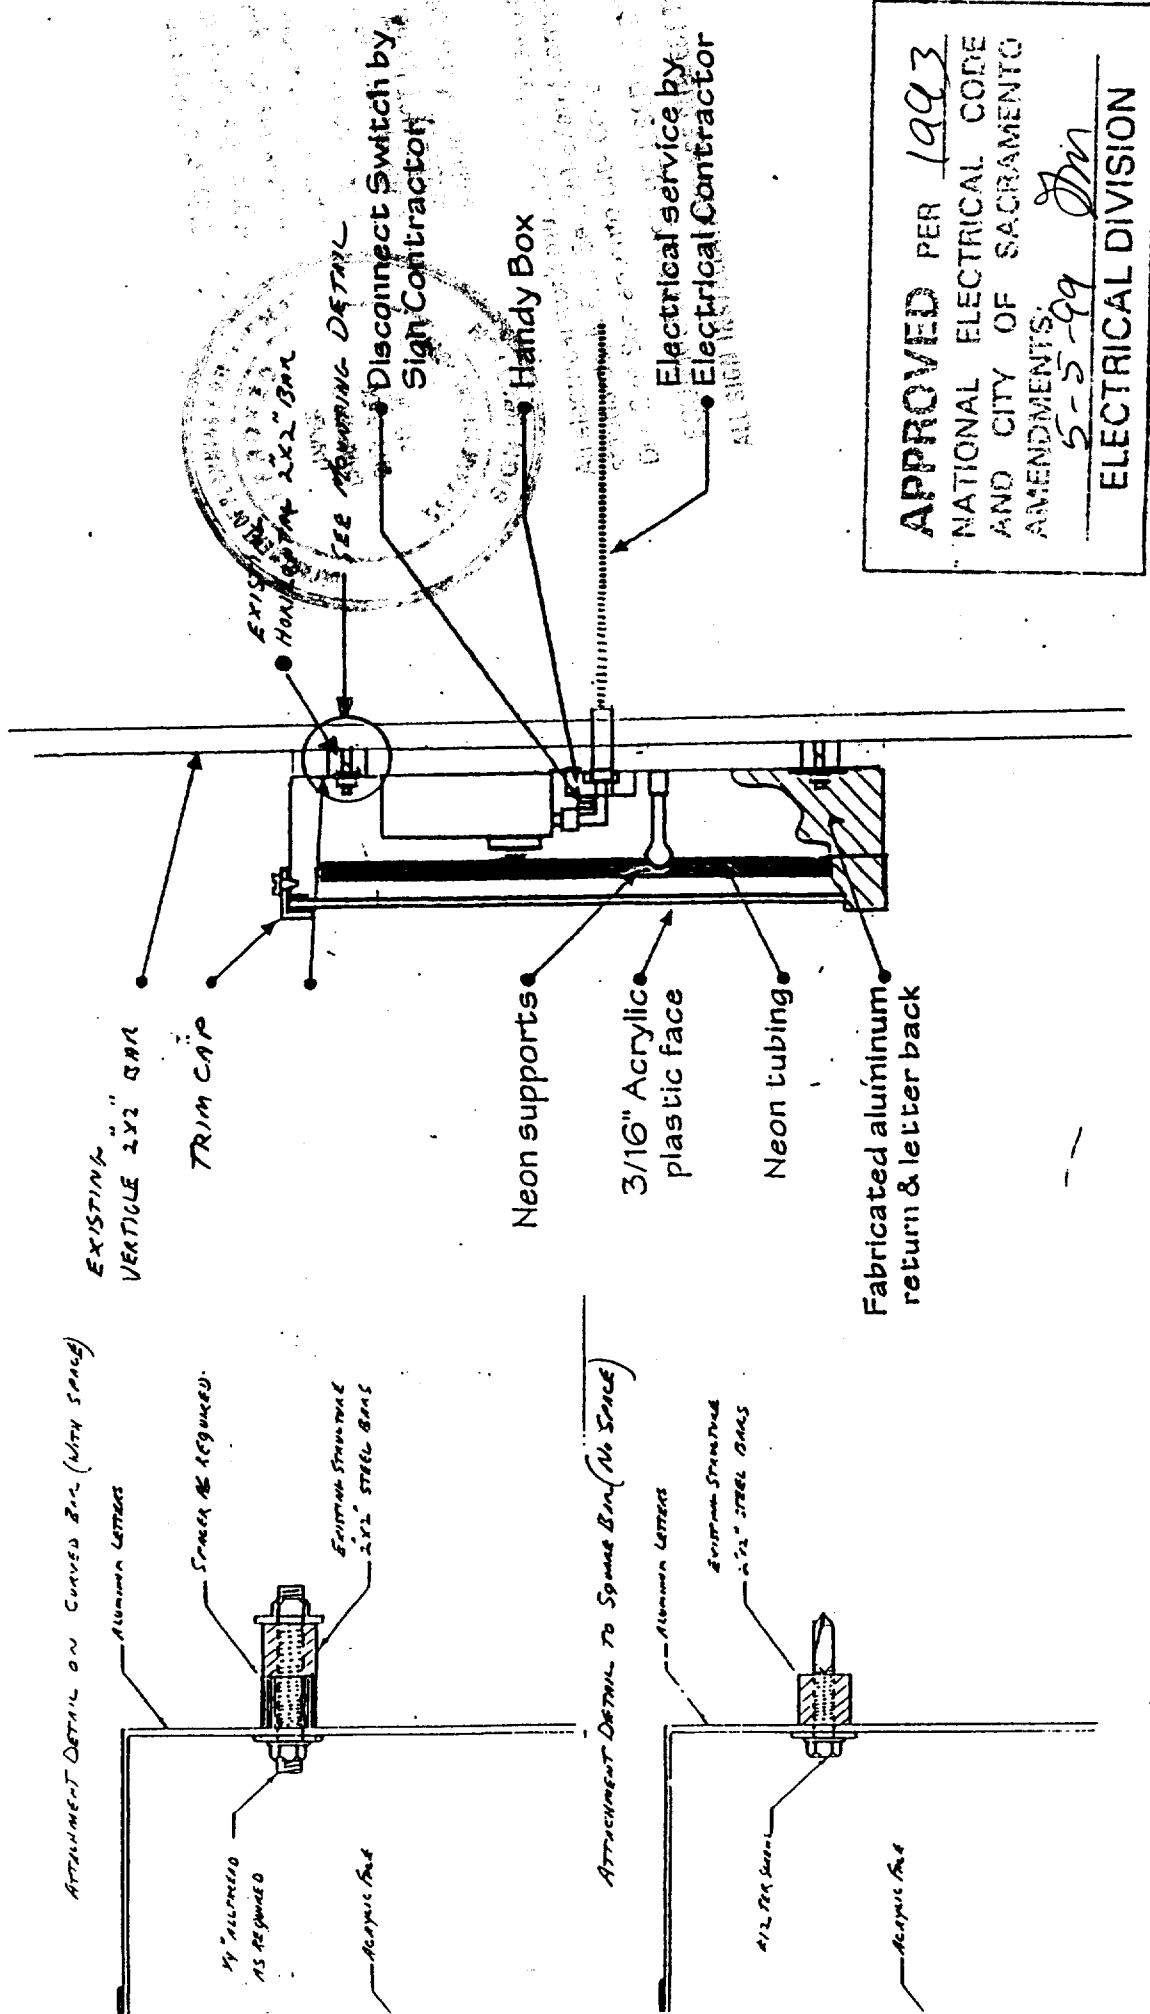


APPROVED PER 1993
 NATIONAL ELECTRICAL CODE
 AND CITY OF SACRAMENTO
 AMENDMENTS
 5-5-99 *JM*
 ELECTRICAL DIVISION

NOTE: ILLUSTRATION IS ACCURATE AS POSSIBLE (BASED ON INFORMATION PROVIDED) UNLESS OTHERWISE SPECIFIED. DO NOT USE FOR FINAL MEASUREMENTS.

Celebrating 75 Years

Pacific Neon Company

1578 S. ELCA AVE., SACRAMENTO, CA 95815 • 916.327.9527 FAX 916.327.2111 ©15

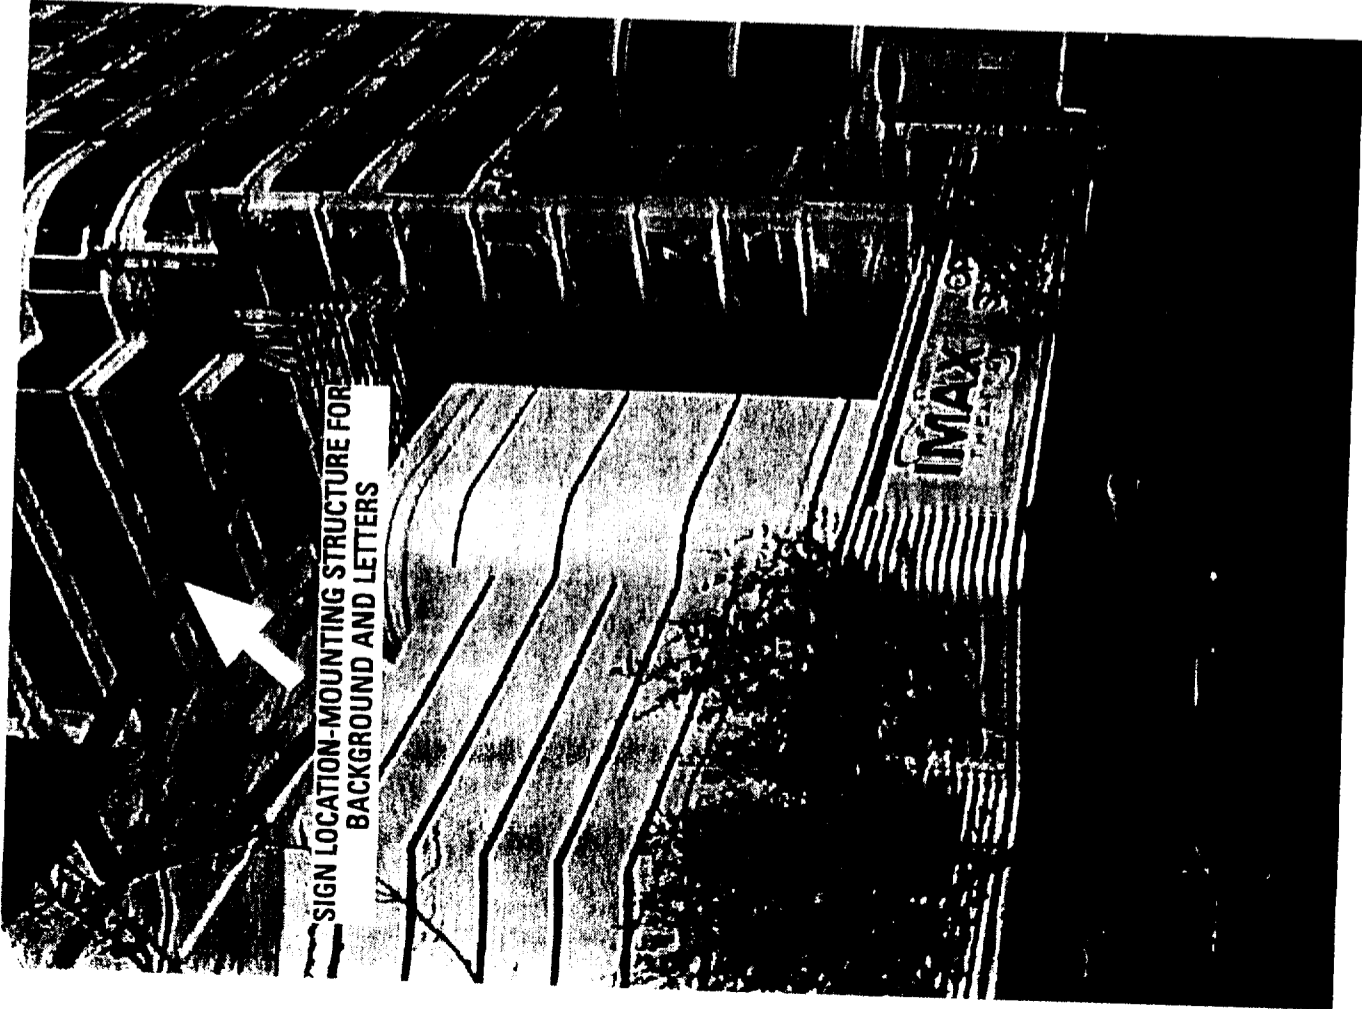

SIGN LOCATION-MOUNTING STRUCTURE FOR
BACKGROUND AND LETTERS

PHOTOGRAPH / EAST BUILDING FASCIA



CURVED BACKGROUND



FRONT ELEVATION

NORTH ELEVATION / "IMAX" UPPER MARQUEE (A)

DATE: 15 MAR 99 / REV 6 APR 99


ALL DESIGNS, CONCEPTS, AND WRITTEN MATERIALS ARE CONFIDENTIAL AND ARE THE SOLE EXCLUSIVE PROPERTY OF PACIFIC NEON COMPANY. NO PORTION OF THIS INFORMATION MAY BE DISCLOSED OR USED FOR ANY PURPOSE WITHOUT PRIOR WRITTEN CONSENT OF PACIFIC NEON COMPANY (ILLUSTRATIONS) DEVICES CONCEPTS ONLY AND IS NOT INTENDED FOR FABRICATION. ©1999

Pacific Neon & Polylite SINCE 1948

PacificNeonCompany

1576 SILICA AVE. SACRAMENTO, CA 95815 - 916.927.8527 FAX 916.927.2114



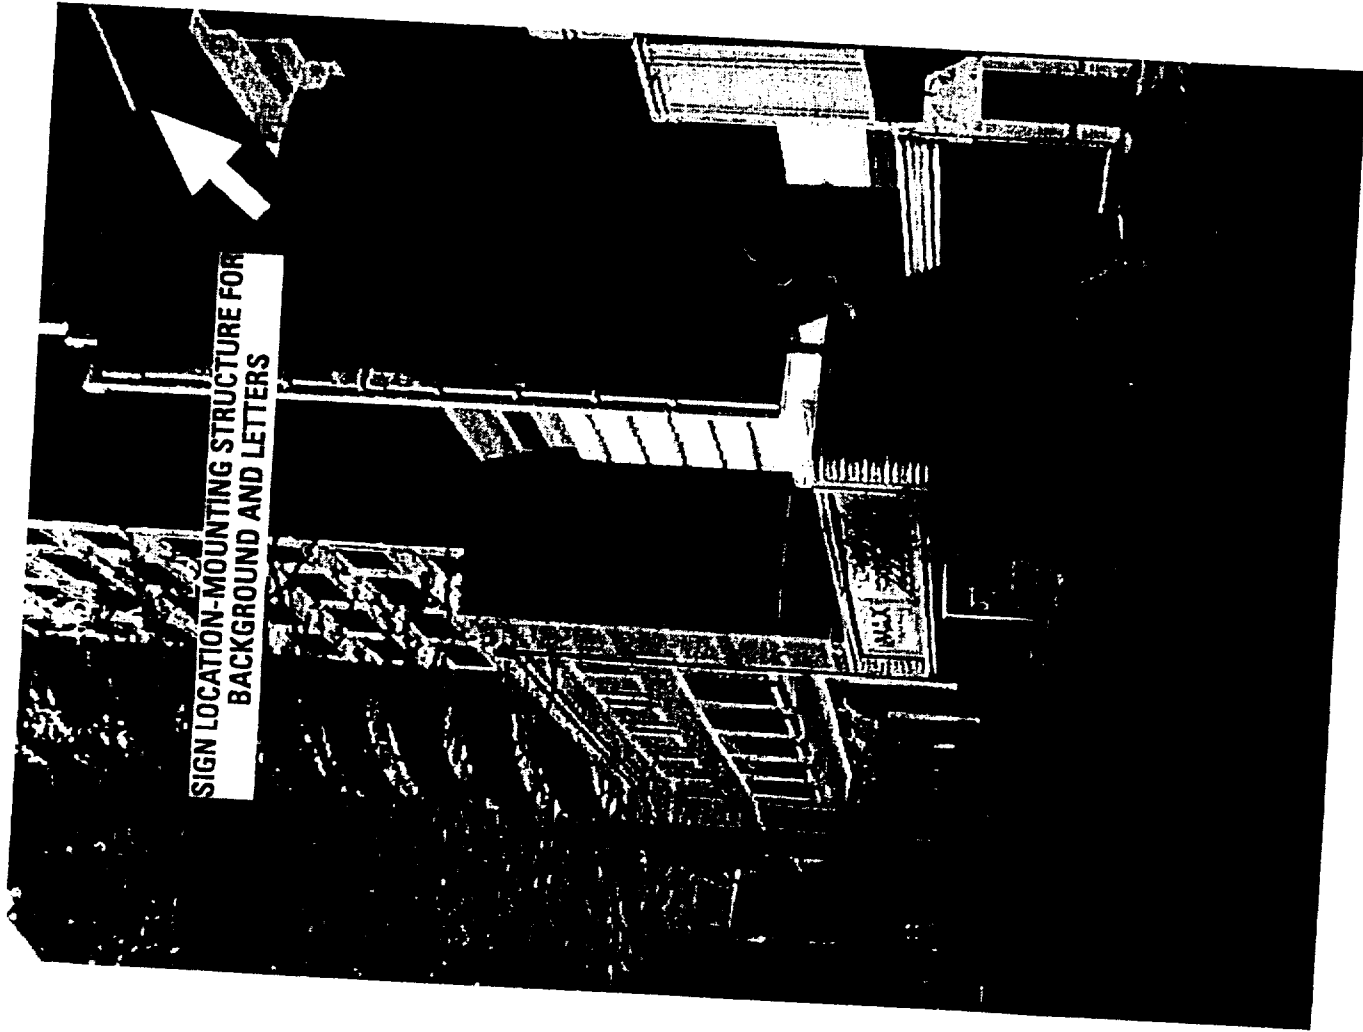

PHOTOGRAPH / EAST BUILDING FASCIA

CURVED BACKGROUND

Reference

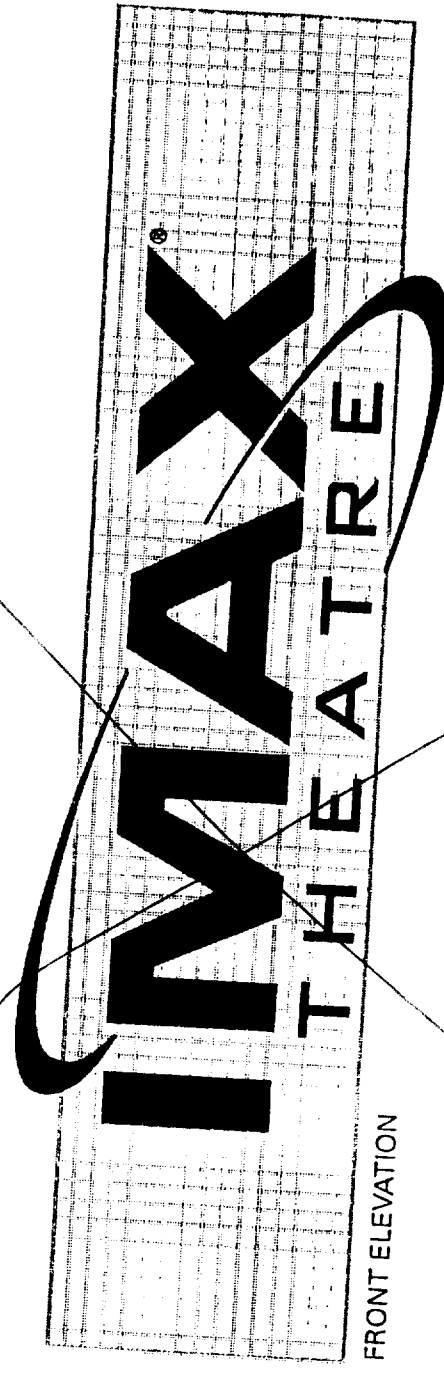

FRONT ELEVATION

NORTH ELEVATION / "IMAX" UPPER MARQUEE (B)

DATE: 15 MAR 99 / REV 6 APR 99
 ALL DESIGNS, CONCEPTS AND WRITTEN MATERIALS ARE CONFIDENTIAL AND ARE THE SOLE EXCLUSIVE PROPERTY OF PACIFIC NEON COMPANY. NO PORTION OF THIS INFORMATION MAY BE DISCLOSED OR USED FOR ANY PURPOSE WITHOUT PRIOR WRITTEN CONSENT OF PACIFIC NEON COMPANY. ILLUSTRATIONIST DEPICTS CONCEPTS ONLY AND IS NOT INTENDED FOR FABRICATION. ©1999

Illustration & Solutions SINCE 1948

PacificNeonCompany

1575 SUGCA AVE., SACRAMENTO, CA 95815 - 916.927.0527 FAX 916.927.2414